


FOR REFERENCE ONLY

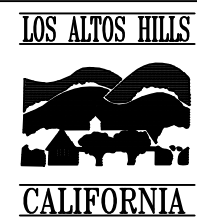

NO.	DATE	BY	ISSUE / REVISIONS	APPROVED BY

APPROVED BY:

 WOOJAE KIM, P.E.
 PUBLIC WORKS DIRECTOR


PREPARED UNDER SUPERVISION OF

Design	AK	03/2023
Drawn	AK	03/2023
Checked	JC	03/2023
Ckd./Const.	JC	03/2023
Proj. Eng.	JC	03/2023
BY	DATE	

TOWN OF LOS ALTOS HILLS
 26379 FREMONT ROAD LOS ALTOS HILLS, CALIFORNIA 94022 (650) 941-7222

**2023 PAVEMENT REHABILITATION
 AND DRAINAGE IMPROVEMENTS PROJECT**
 DAWN LANE

SHEET **3** OF 33
 JOB NO.:
 SCALE: NOT TO SCALE
 DATE: 06/2023

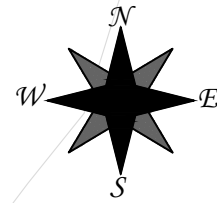

13801

25311

25285

TEMPLETON PLACE

25252

13691

FREMONT ROAD

**INSTALL NEW A.C. DIKE
[SEE DETAIL SHEET 54, TYPE F]**

13651

**INSTALL SHOULDER BACKING
ALONG CROSSWALK WITH
VIRGIN CLASS II BASEROCK**

13711

38

**INSTALL NEW A.C. DIKE AT
EXTENTS OF EXIST. CROSSWALK
[SEE DETAIL SHEET 54, TYPE E]**

13826

OLD ALTOS ROAD

**INSTALL NEW A.C. DIKE
[SEE DETAIL SHEET 54, TYPE F]**

13671

Unit A &
Unit B

SHOUP PARK
(CITY OF LOS ALTOS)

25141

13638

13730

FOR REFERENCE ONLY

LOS ALTOS HILLS



CALIFORNIA

NO.	DATE	BY	ISSUE / REVISIONS	APPROVED BY

APPROVED BY:

WOOJAE KIM, P.E.
PUBLIC WORKS DIRECTOR

PREPARED UNDER SUPERVISION OF

Design	AK	03/2023
Drawn	AK	03/2023
Checked	JC	03/2023
Ckd./Const.	JC	03/2023
Proj. Eng.	JC	03/2023
BY	DATE	

TOWN OF LOS ALTOS HILLS

26379 FREMONT ROAD

LOS ALTOS HILLS, CALIFORNIA 94022

(650) 941-7222

**2023 PAVEMENT REHABILITATION
AND DRAINAGE IMPROVEMENTS PROJECT**
FREMONT ROAD

SHEET

4



OF

33

JOB NO.:

SCALE: NOT TO SCALE

DATE: 06/2023

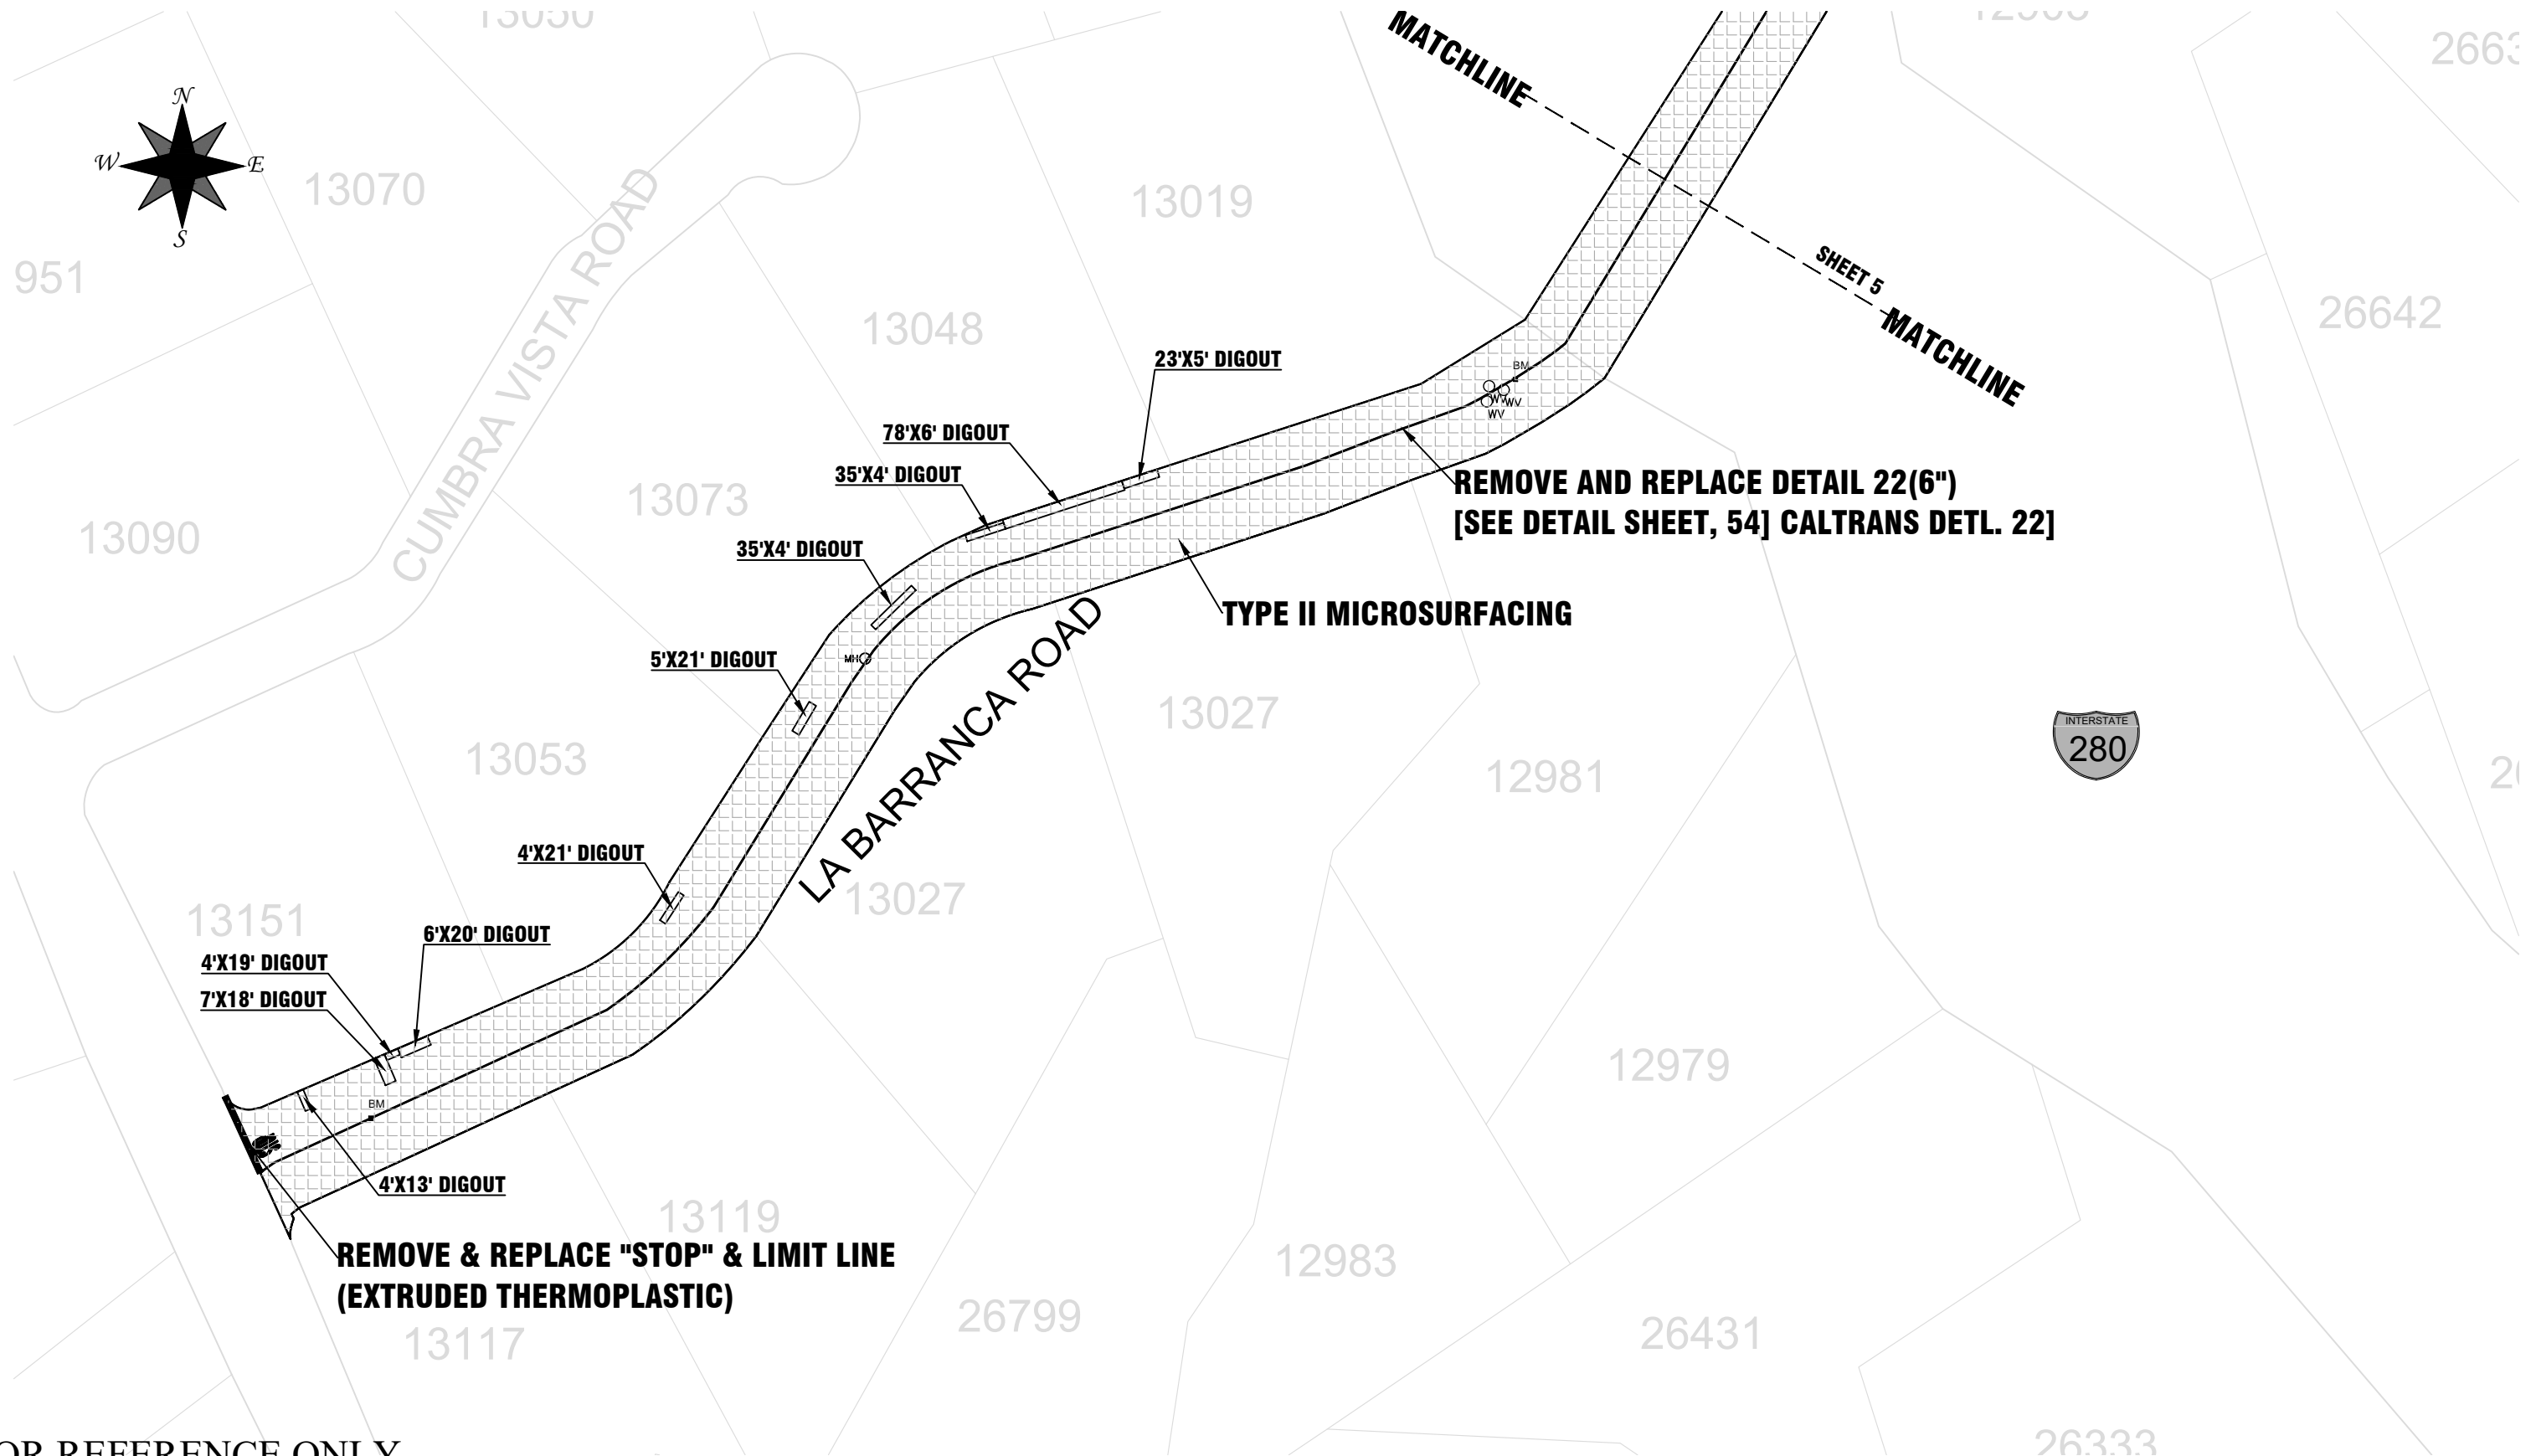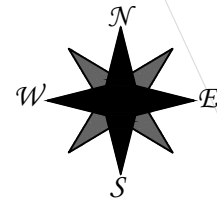

FOR REFERENCE ONLY



NO.	DATE	BY	ISSUE / REVISIONS	APPROVED BY

APPROVED BY:

WOJAE KIM, P.E.
PUBLIC WORKS DIRECTOR

PREPARED UNDER SUPERVISION OF

Design	AK	03/2023
Drawn	AK	03/2023
Checked	JC	03/2023
Ckd./Const.	JC	03/2023
Proj. Eng.	JC	03/2023
BY	DATE	

TOWN OF LOS ALTOS HILLS

26379 FREMONT ROAD LOS ALTOS HILLS, CALIFORNIA 94022 (650) 941-7222

**2023 PAVEMENT REHABILITATION
AND DRAINAGE IMPROVEMENTS PROJECT**



LA BARRANCA ROAD [1/2]

SHEET **5** OF 33

JOB NO.:

SCALE: NOT TO SCALE

DATE: 06/2023

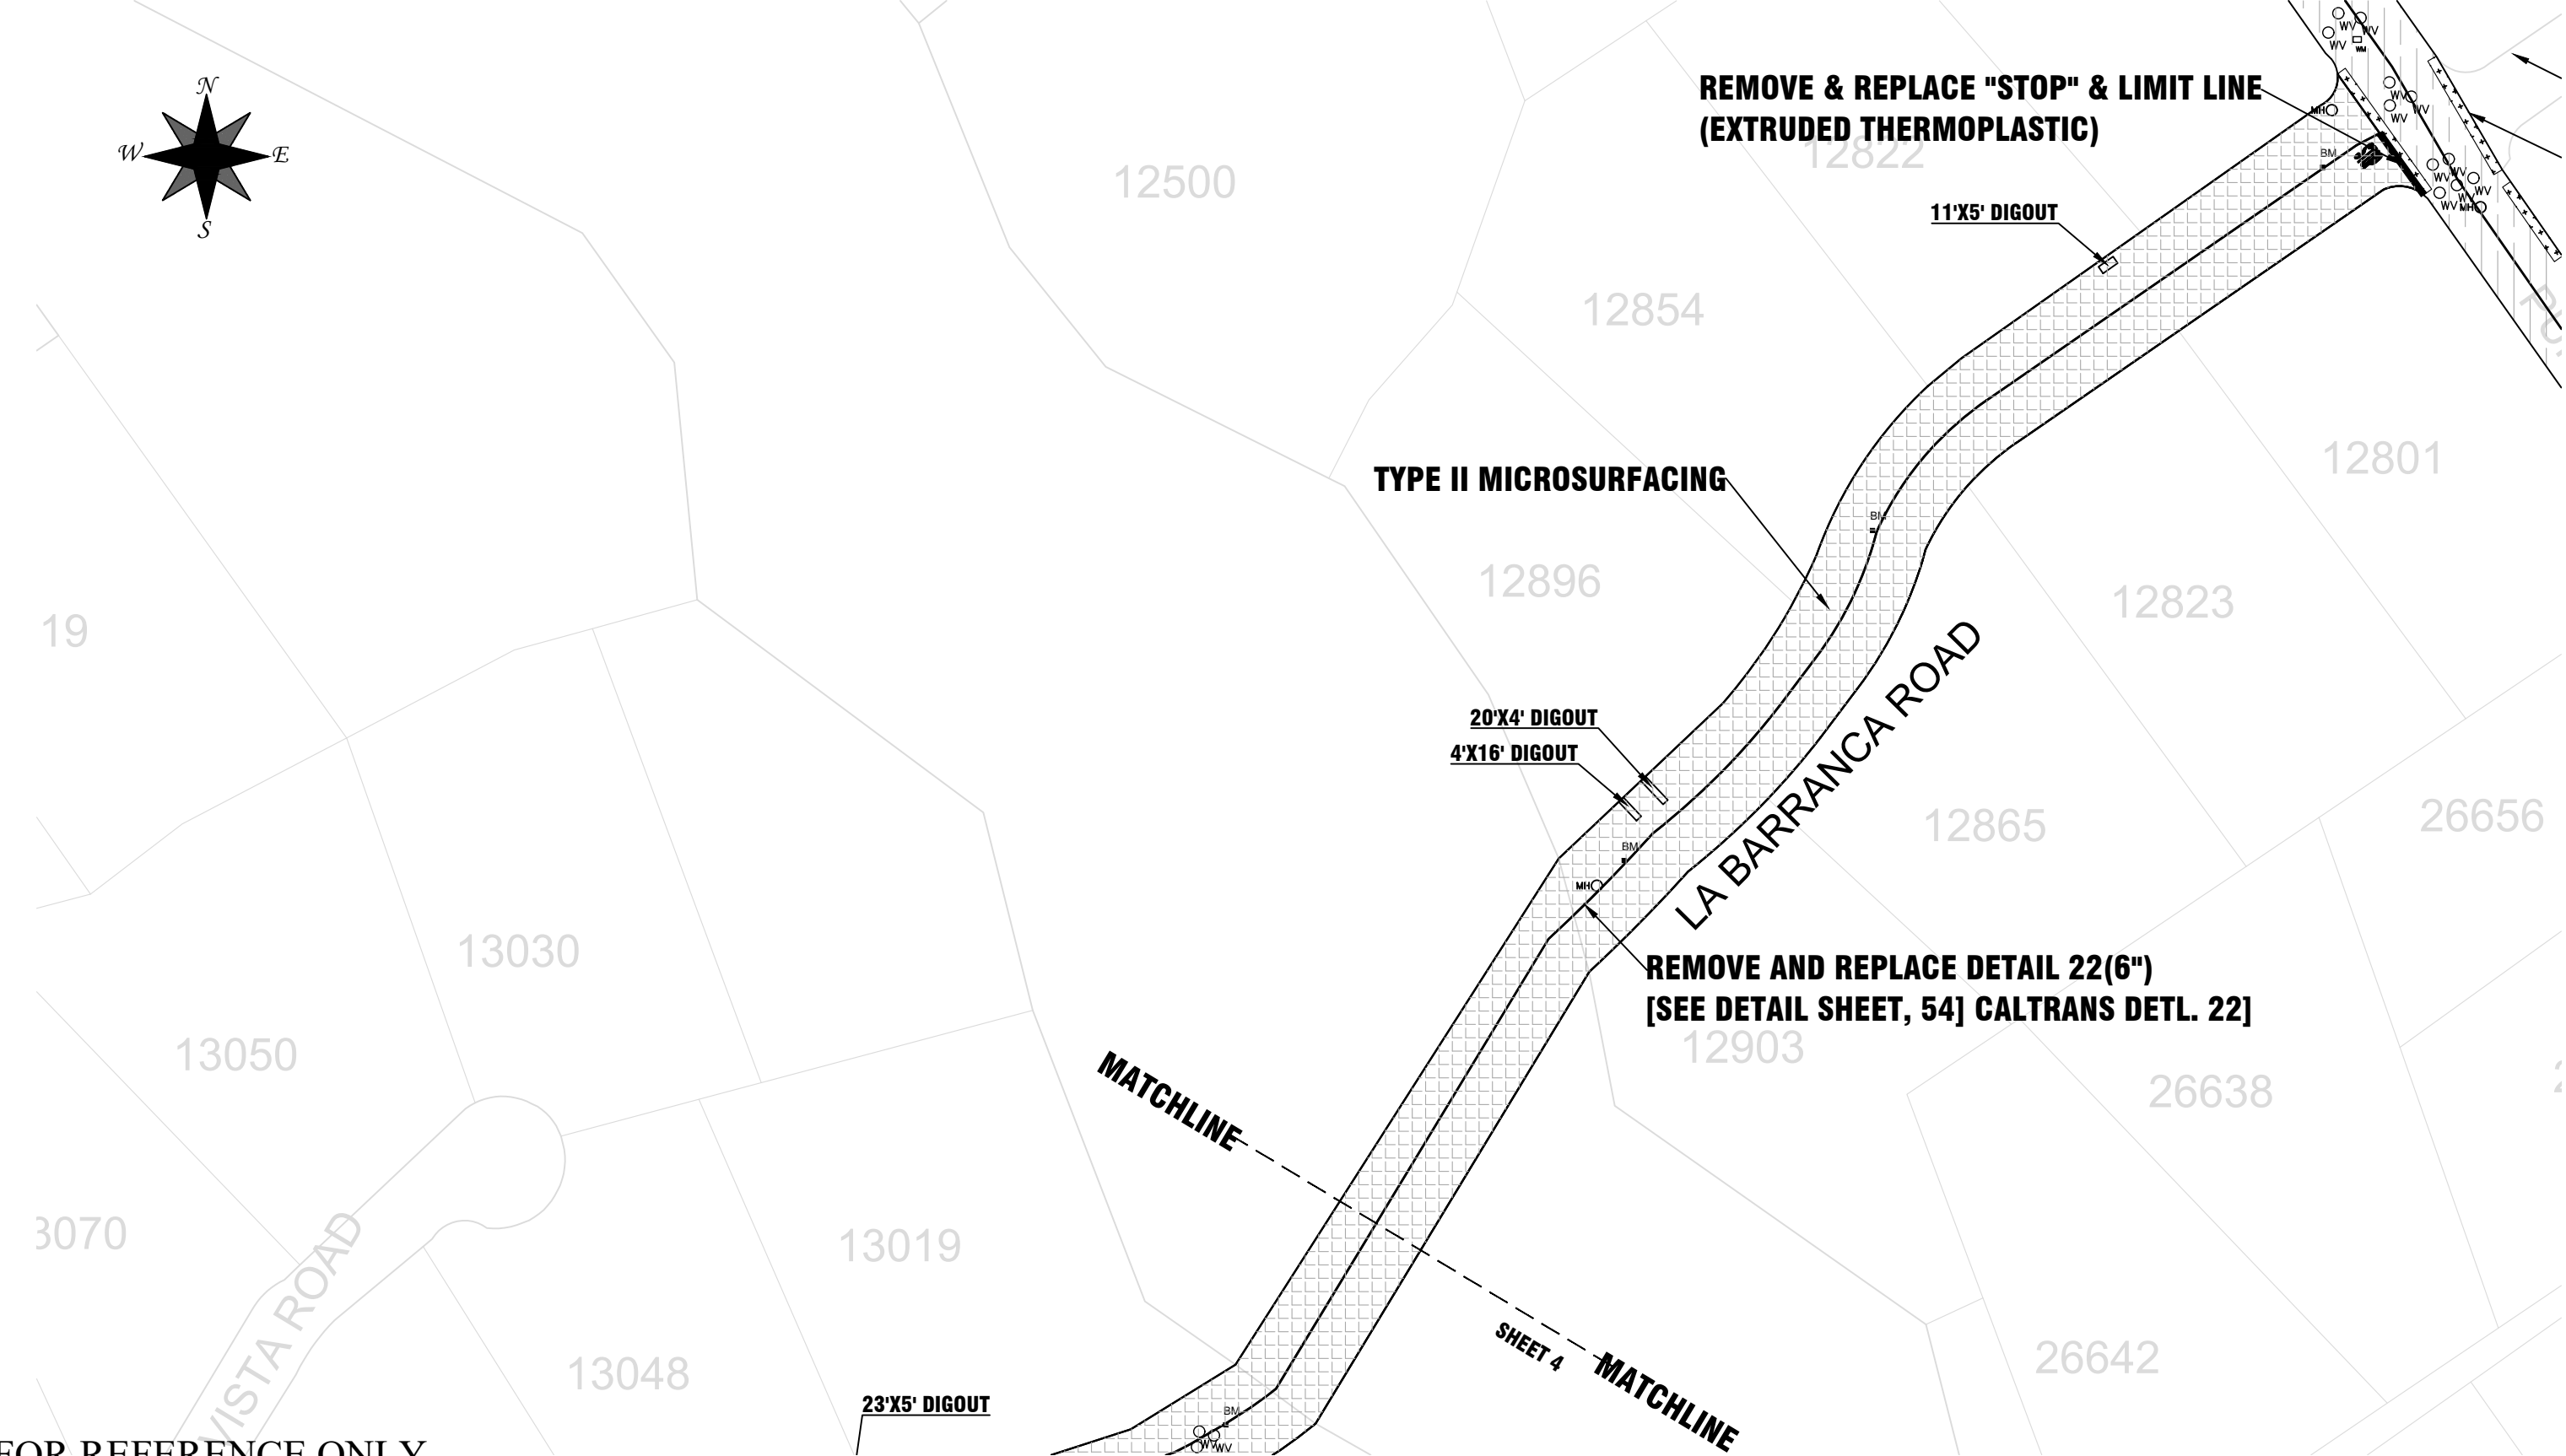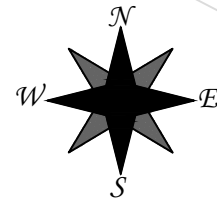

FOR REFERENCE ONLY



NO.	DATE	BY	ISSUE / REVISIONS	APPROVED BY

APPROVED BY:



 WOOJAE KIM, P.E.
 PUBLIC WORKS DIRECTOR

PREPARED UNDER SUPERVISION OF

Design	AK	03/2023
Drawn	AK	03/2023
Checked	JC	03/2023
Ckd./Const.	JC	03/2023
Proj. Eng.	JC	03/2023
BY	DATE	


TOWN OF LOS ALTOS HILLS
 26379 FREMONT ROAD LOS ALTOS HILLS, CALIFORNIA 94022 (650) 941-7222
2023 PAVEMENT REHABILITATION AND DRAINAGE IMPROVEMENTS PROJECT
 LA BARRANCA ROAD [2/2]

SHEET **6** OF 33
 JOB NO.:
 SCALE: NOT TO SCALE
 DATE: 06/2023

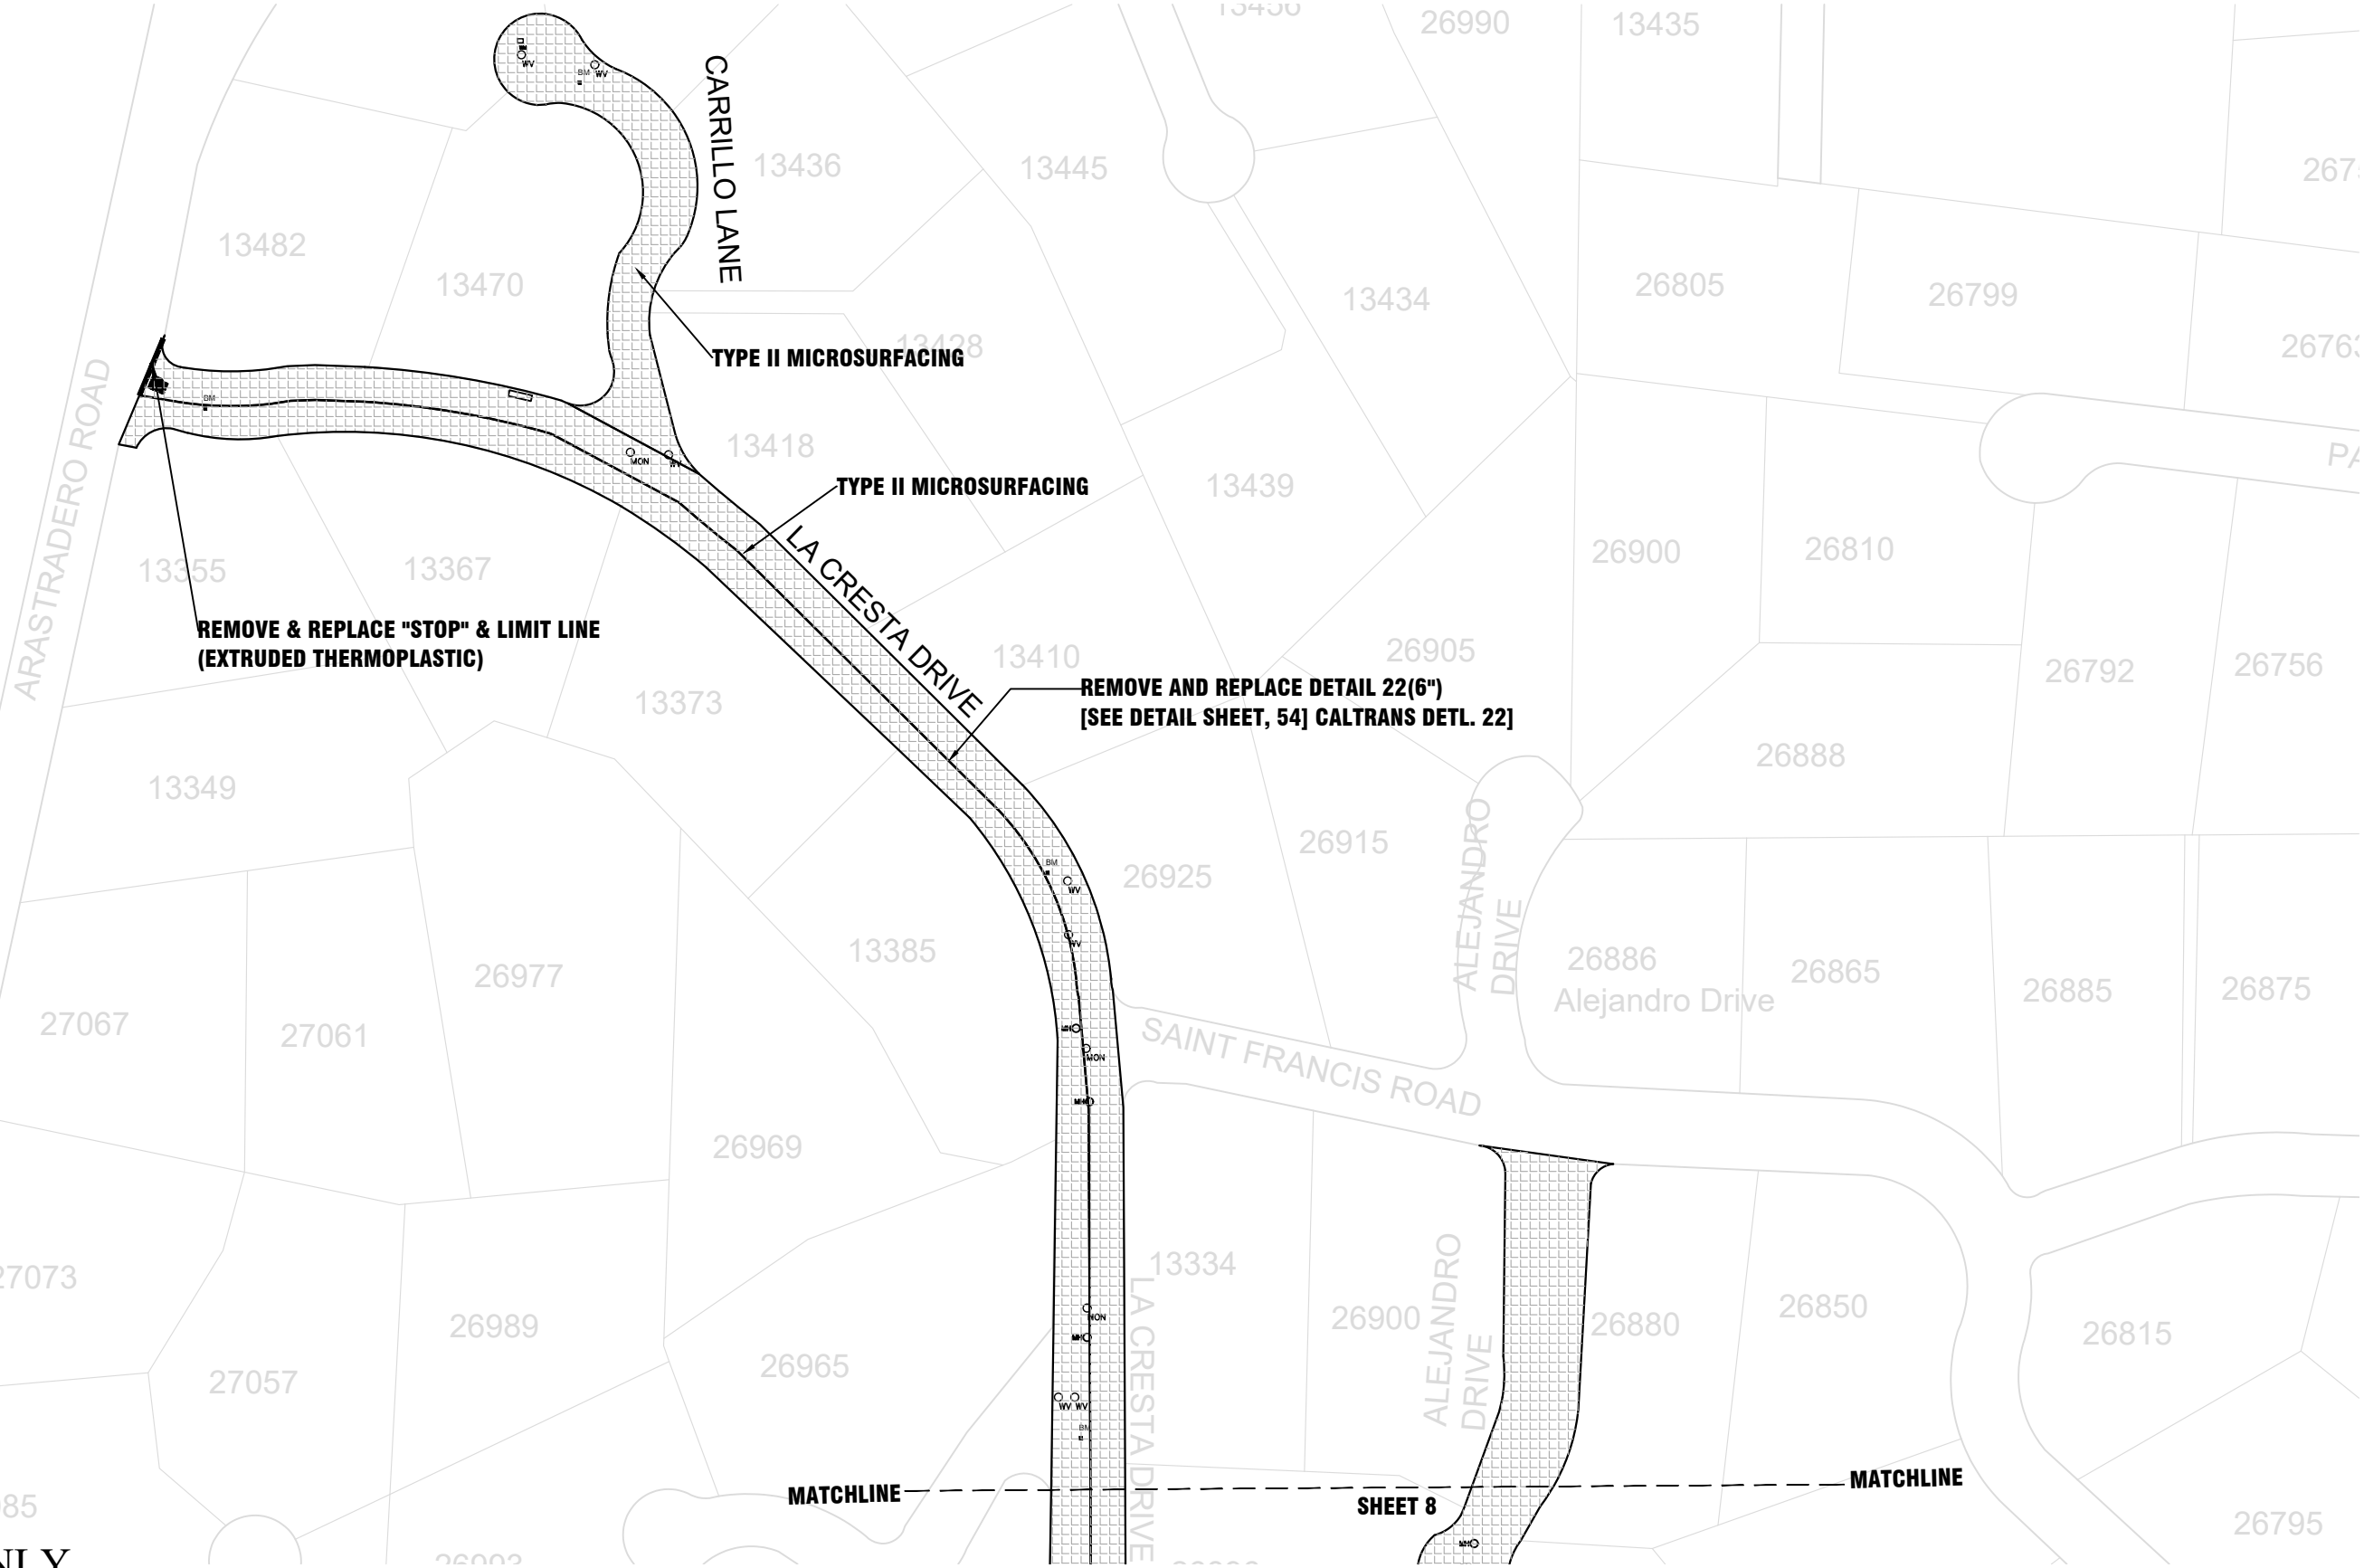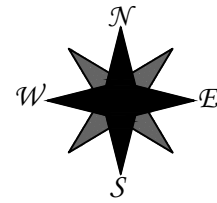

LIMIT LINE
FOR REFERENCE ONLY

MATCHLINE ————— **SHEET 8** ————— **MATCHLINE**

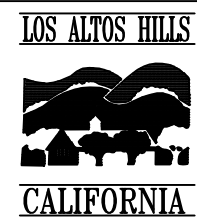

NO.	DATE	BY	ISSUE / REVISIONS	APPROVED BY

APPROVED BY:

 WOOJAE KIM, P.E.
 PUBLIC WORKS DIRECTOR


PREPARED UNDER SUPERVISION OF

Design	AK	03/2023
Drawn	AK	03/2023
Checked	JC	03/2023
Ckd./Const.	JC	03/2023
Proj. Eng.	JC	03/2023
BY	DATE	

TOWN OF LOS ALTOS HILLS
 26379 FREMONT ROAD LOS ALTOS HILLS, CALIFORNIA 94022 (650) 941-7222

2023 PAVEMENT REHABILITATION AND DRAINAGE IMPROVEMENTS PROJECT
 LA CRESTA DR [1/3] & CARILLO LN


SHEET **7** OF 33
 JOB NO.:
 SCALE: NOT TO SCALE
 DATE: 06/2023

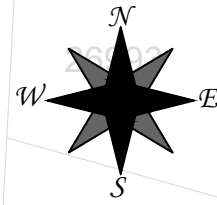

MATCHLINE

SHEET 7

MATCHLINE

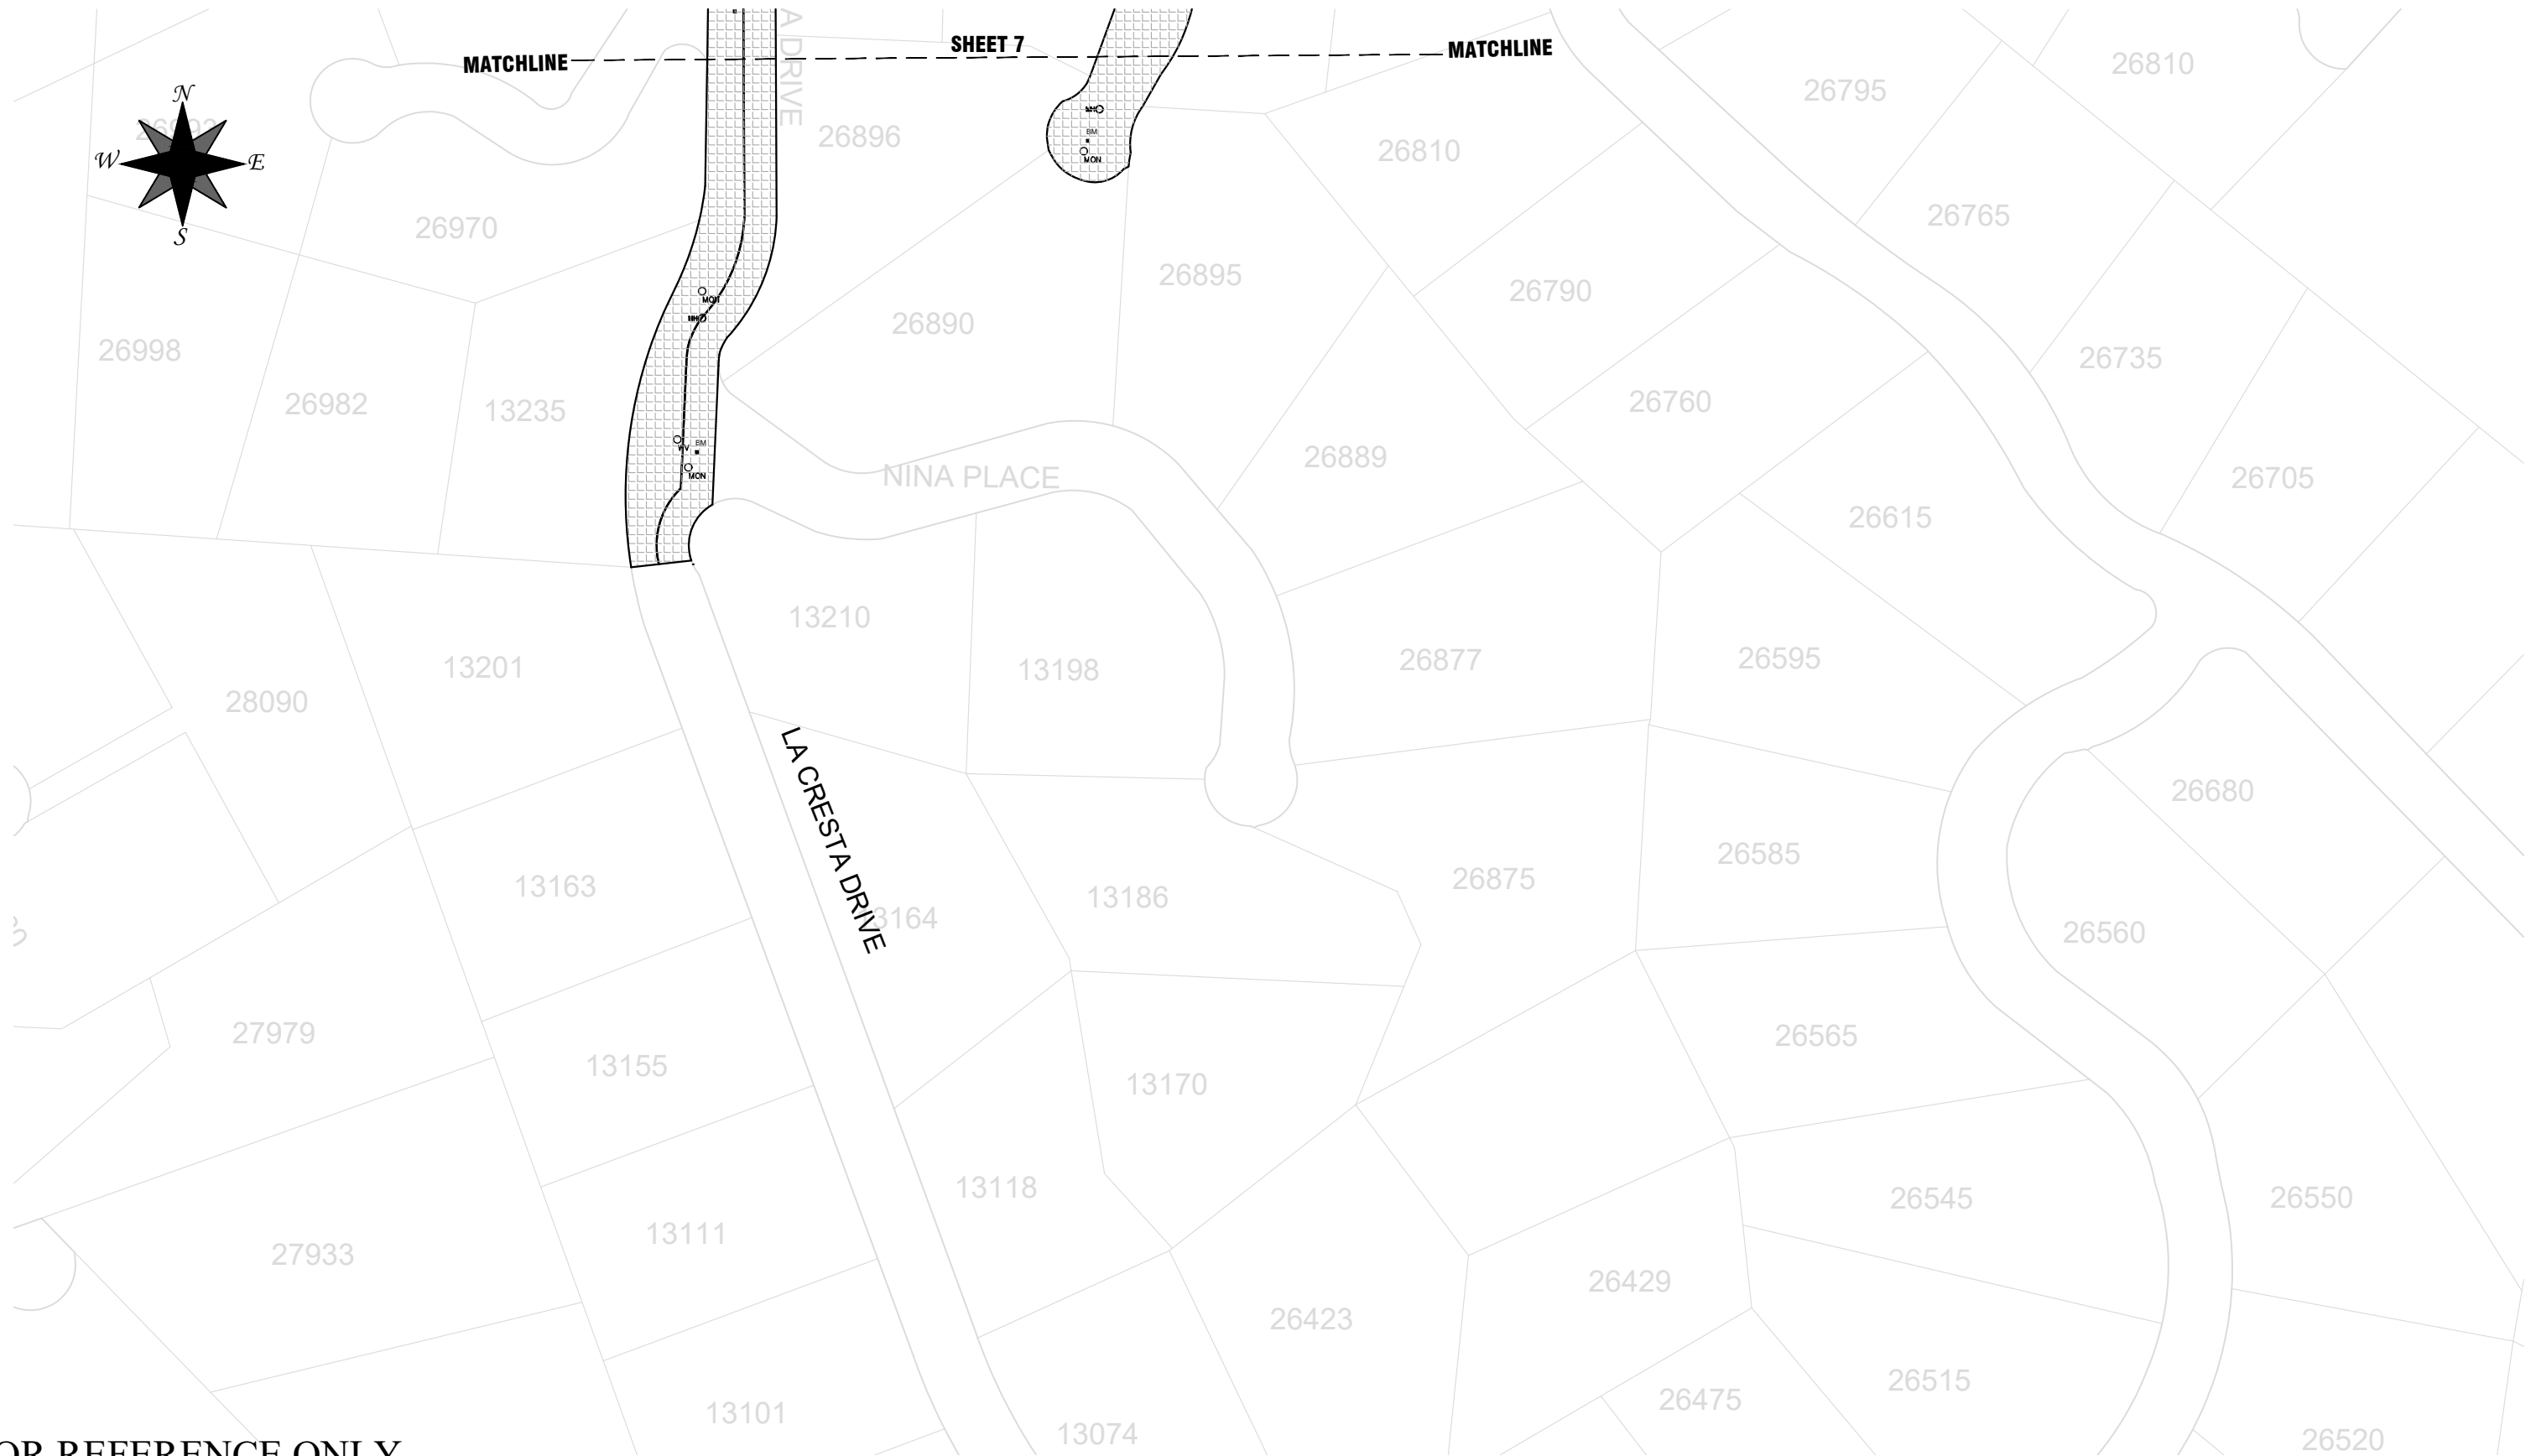

FOR REFERENCE ONLY



NO.	DATE	BY	ISSUE / REVISIONS	APPROVED BY

APPROVED BY:




 WOOJAE KIM, P.E.
 PUBLIC WORKS DIRECTOR

PREPARED UNDER SUPERVISION OF

Design	AK	03/2023
Drawn	AK	03/2023
Checked	JC	03/2023
Ckd./Const.	JC	03/2023
Proj. Eng.	JC	03/2023
BY	DATE	

TOWN OF LOS ALTOS HILLS
 26379 FREMONT ROAD LOS ALTOS HILLS, CALIFORNIA 94022 (650) 941-7222
2023 PAVEMENT REHABILITATION AND DRAINAGE IMPROVEMENTS PROJECT
 LA CRESTA DR [2/3]

SHEET **8** OF 33
 JOB NO.:
 SCALE: NOT TO SCALE
 DATE: 06/2023

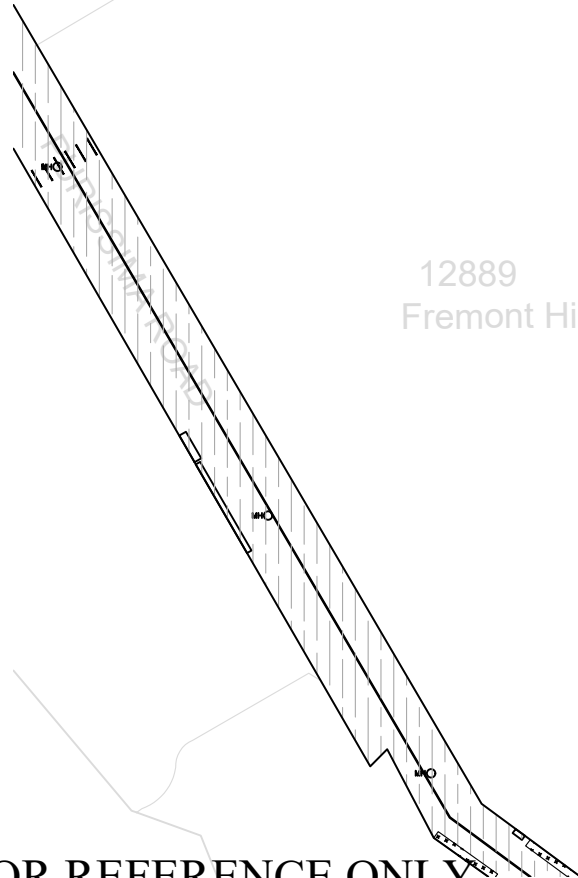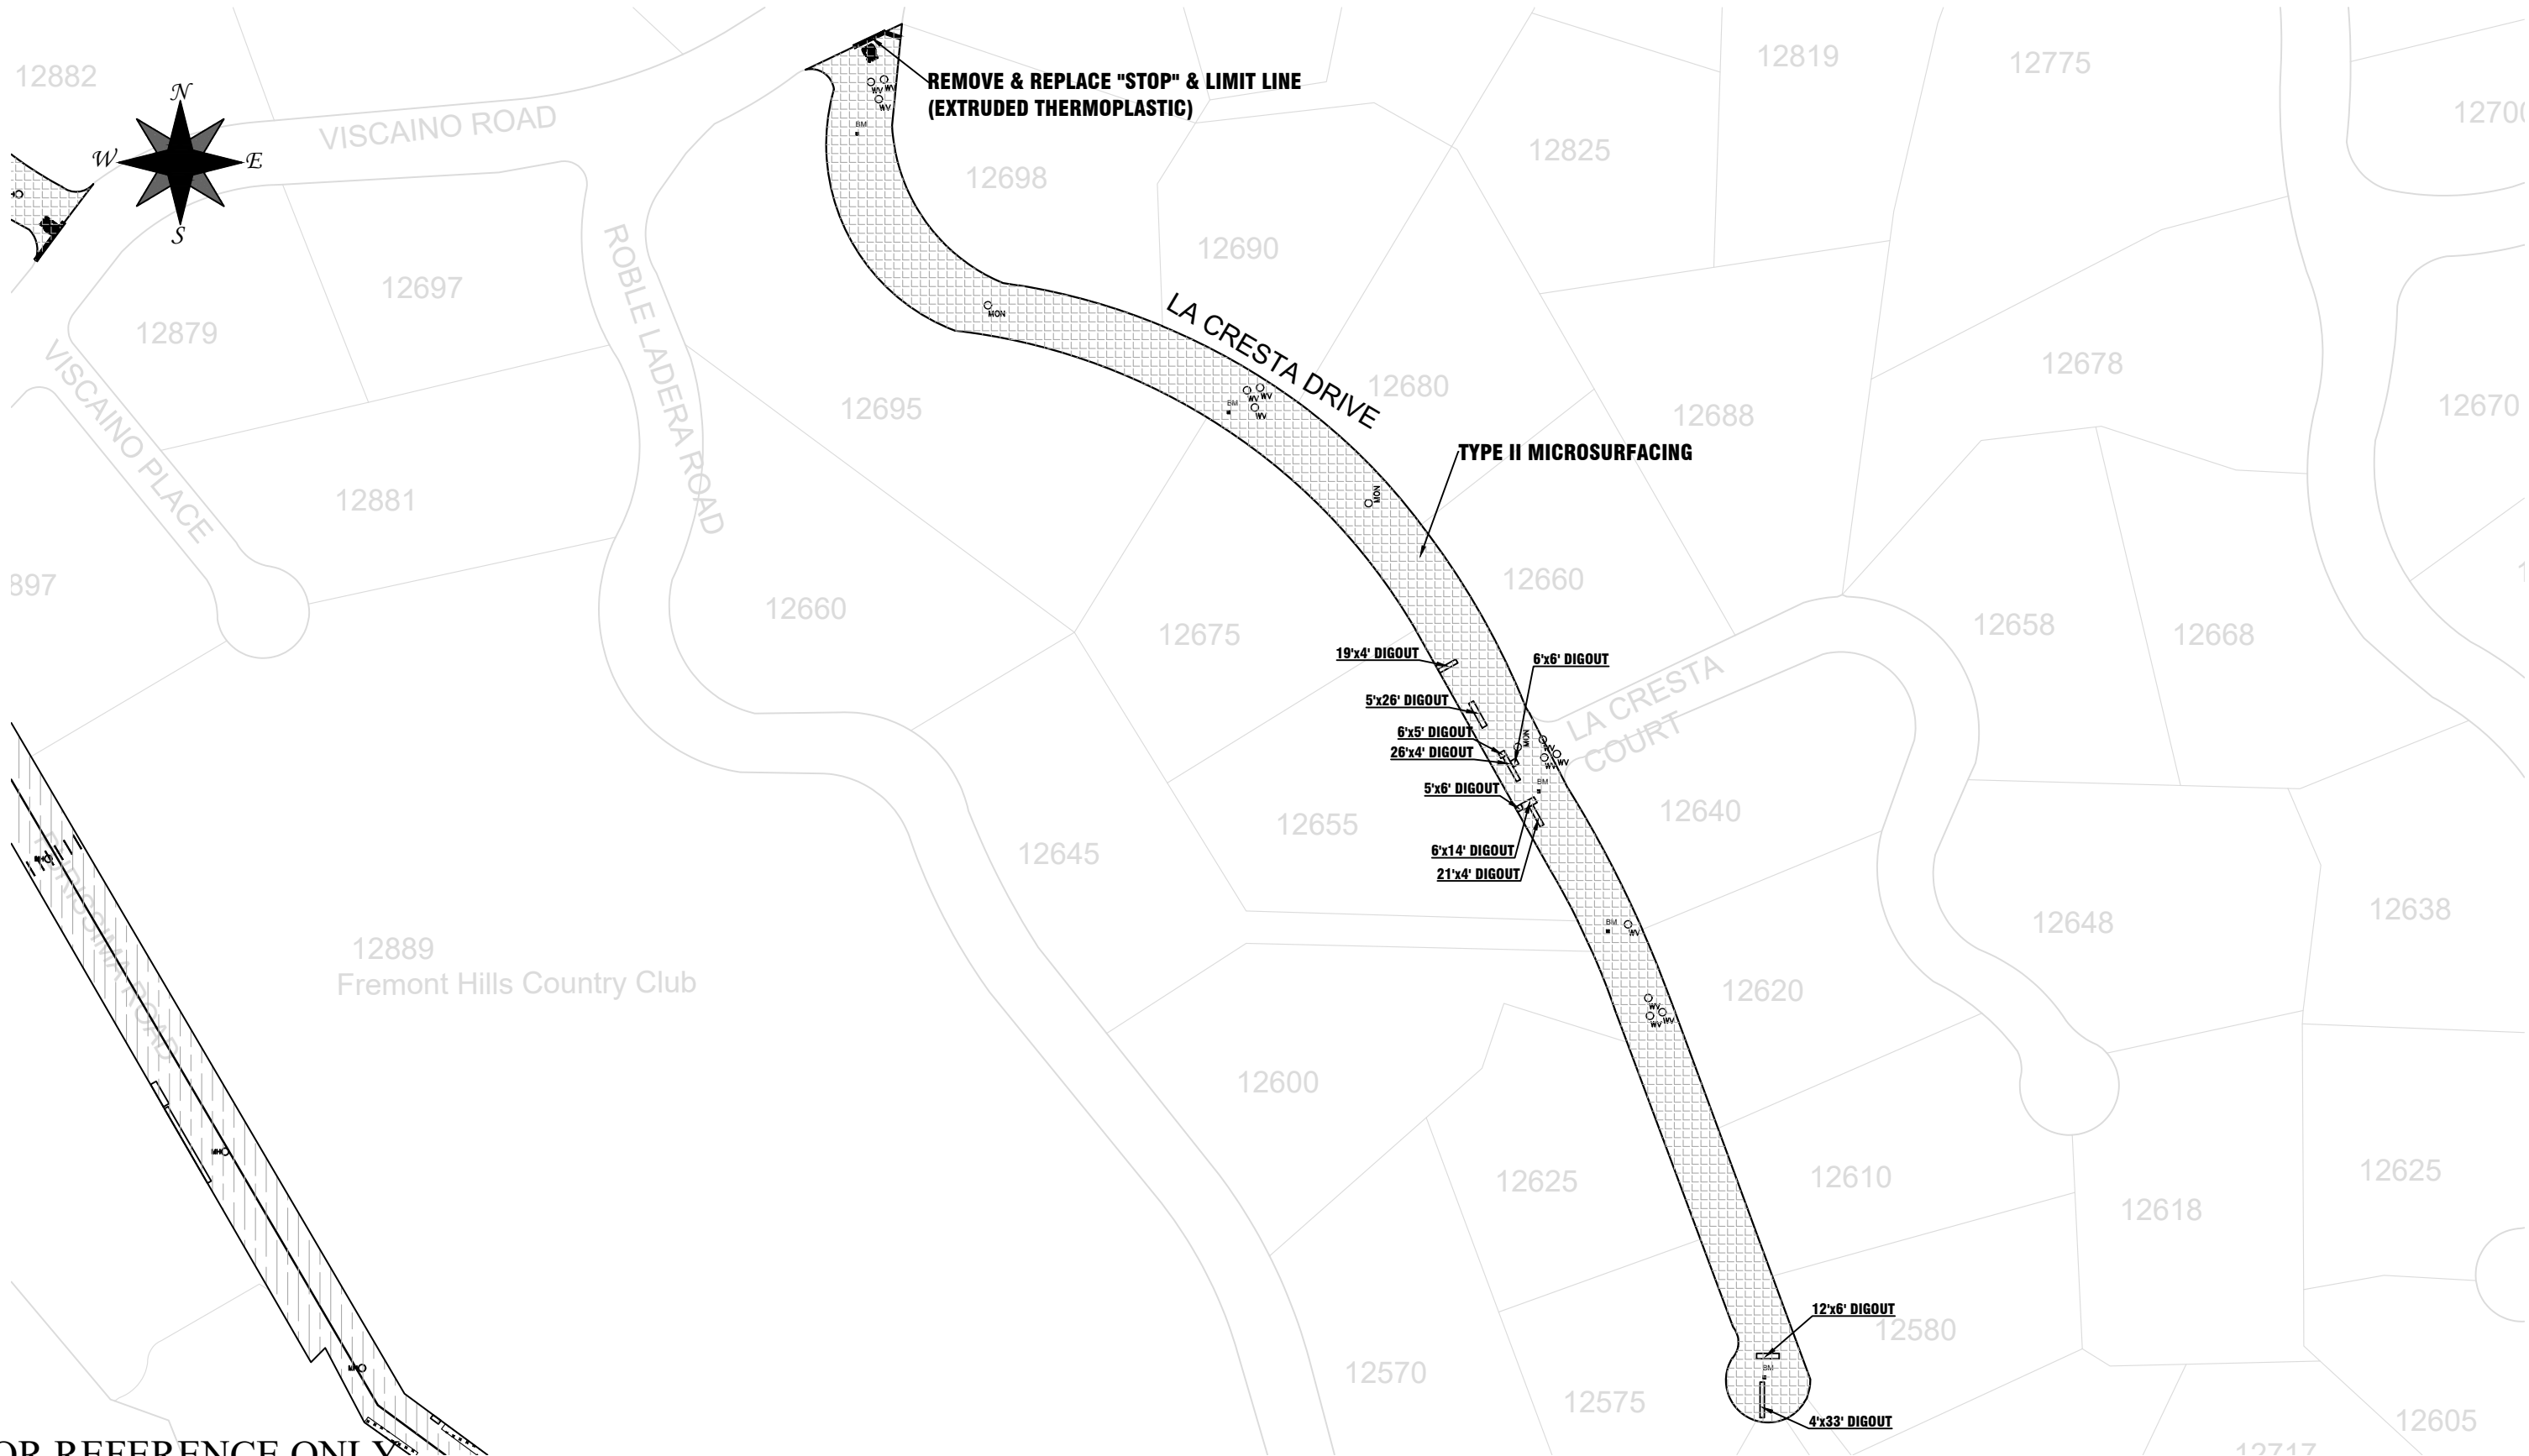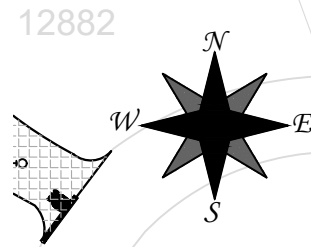

FOR REFERENCE ONLY



NO.	DATE	BY	ISSUE / REVISIONS	APPROVED BY

APPROVED BY:


 WOOJAE KIM, P.E.
 PUBLIC WORKS DIRECTOR

PREPARED UNDER SUPERVISION OF

Design	AK	03/2023
Drawn	AK	03/2023
Checked	JC	03/2023
Ckd./Const.	JC	03/2023
Proj. Eng.	JC	03/2023
BY	DATE	

TOWN OF LOS ALTOS HILLS
 26379 FREMONT ROAD LOS ALTOS HILLS, CALIFORNIA 94022 (650) 941-7222
2023 PAVEMENT REHABILITATION AND DRAINAGE IMPROVEMENTS PROJECT
 LA CRESTA DRIVE [VISCAINO TO END 3/3]

SHEET **9** OF 33
 JOB NO.:
 SCALE: NOT TO SCALE
 DATE: 06/2023

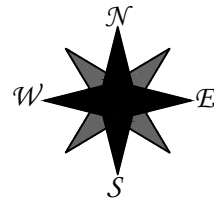

13661

NEW BRIDGE ROAD

26030

25855

13555

26060

26040

TYPE II MICROSURFACING

26020

6'x17' DIGOUT

4'x20' DIGOUT

6'x6' DIGOUT

4'x13' DIGOUT

4'x27' DIGOUT

5'x31' DIGOUT

6'x17' DIGOUT

4'x23' DIGOUT

5'x50' DIGOUT

20'x4' DIGOUT

9'x4' DIGOUT

4'x15' DIGOUT

4'x13' DIGOUT

7'x4' DIGOUT

20'x4' DIGOUT

99'x4' DIGOUT

REMOVE AND REPLACE DETAIL 22(6")
[SEE DETAIL SHEET, 54] CALTRANS DETL. 22]

25857

GOLDEN HILL COURT

13600

13620

4'x61' DIGOUT

4'x43' DIGOUT

9'x14' DIGOUT

4'x19' DIGOUT

13680

WEST WIND WAY

MATCHLINE SHEET 11

MATCHLINE

13660

7'x33' DIGOUT

4'x21' DIGOUT

4'x12' DIGOUT

5'x11' DIGOUT

5'x13' DIGOUT

6'x5' DIGOUT

LA PALOMA ROAD

FOR REFERENCE ONLY

LOS ALTOS HILLS



CALIFORNIA

NO.	DATE	BY	ISSUE / REVISIONS	APPROVED BY

APPROVED BY:

WOOJAE KIM, P.E.
PUBLIC WORKS DIRECTOR

PREPARED UNDER SUPERVISION OF

Design	AK	03/2023
Drawn	AK	03/2023
Checked	JC	03/2023
Ckd./Const.	JC	03/2023
Proj. Eng.	JC	03/2023
BY	DATE	

TOWN OF LOS ALTOS HILLS

26379 FREMONT ROAD

LOS ALTOS HILLS, CALIFORNIA 94022

(650) 941-7222

2023 PAVEMENT REHABILITATION
AND DRAINAGE IMPROVEMENTS PROJECT
LA PALOMA ROAD [NEW BRIDGE TO ALTA TIERRA 1/3]

SHEET

10


OF

33

JOB NO.:

SCALE: NOT TO SCALE

DATE: 06/2023

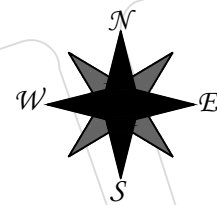

WEST WIND WAY

25825

25852

25870

26000

MATCHLINE

9'x14' DIGOUT

4'x19' DIGOUT

SHEET 10 MATCHLINE

7'x33' DIGOUT

4'x21' DIGOUT

4'x12' DIGOUT

4'x9' DIGOUT

4'x4' DIGOUT

5'x11' DIGOUT

5'x13' DIGOUT

6'x5' DIGOUT

4'x62' DIGOUT

4'x12' DIGOUT

5'x45' DIGOUT

13660

13638

LA PALOMA ROAD

13288

REMOVE AND REPLACE DETAIL 22(6")
[SEE DETAIL SHEET, 54] CALTRANS DETL. 22]

TYPE II MICROSURFACING

13456

MATCHLINE

SHEET 12 MATCHLINE

13310

13198

FOR REFERENCE ONLY

LOS ALTOS HILLS



CALIFORNIA

NO.	DATE	BY	ISSUE / REVISIONS	APPROVED BY

APPROVED BY:

WOOJAE KIM, P.E.
PUBLIC WORKS DIRECTOR

PREPARED UNDER SUPERVISION OF

Design	AK	03/2023
Drawn	AK	03/2023
Checked	JC	03/2023
Ckd./Const.	JC	03/2023
Proj. Eng.	JC	03/2023
BY	DATE	

TOWN OF LOS ALTOS HILLS

26379 FREMONT ROAD

LOS ALTOS HILLS, CALIFORNIA 94022

(650) 941-7222

2023 PAVEMENT REHABILITATION
AND DRAINAGE IMPROVEMENTS PROJECT
LA PALOMA ROAD [NEW BRIDGE TO ALTA TIERRA 2/3]

SHEET

11


OF

33

JOB NO.:

SCALE: NOT TO SCALE

DATE: 06/2023

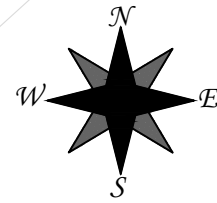

26000

VIA ARLINE ROAD

MATCHLINE

SHEET 11
MATCHLINE

13310

13198

TYPE II MICROSURFACING

REMOVE AND REPLACE DETAIL 22(6")
[SEE DETAIL SHEET, 54] CALTRANS DETL. 22]

LA PALOMA ROAD

13157

13091

13080

ALTA TIERRA WAY

13090

13050

13310

13050

13101

13040

13100

FOR REFERENCE ONLY



NO.	DATE	BY	ISSUE / REVISIONS	APPROVED BY

APPROVED BY:

 WOOJAE KIM, P.E.
 PUBLIC WORKS DIRECTOR


PREPARED UNDER SUPERVISION OF

Design	AK	03/2023
Drawn	AK	03/2023
Checked	JC	03/2023
Ckd./Const.	JC	03/2023
Proj. Eng.	JC	03/2023
BY	DATE	

TOWN OF LOS ALTOS HILLS
 26379 FREMONT ROAD LOS ALTOS HILLS, CALIFORNIA 94022 (650) 941-7222


**2023 PAVEMENT REHABILITATION
 AND DRAINAGE IMPROVEMENTS PROJECT
 LA PALOMA ROAD [NEW BRIDGE TO ALTA TIERRA 3/3]**

SHEET **12** OF 33
 JOB NO.:
 SCALE: NOT TO SCALE
 DATE: 06/2023

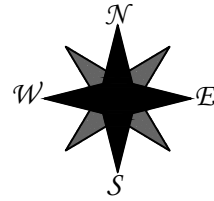

**REMOVE AND REPLACE DETAIL 22(6")
[SEE DETAIL SHEET, 54] CALTRANS DETL. 22]**

TYPE II MICROSURFACING

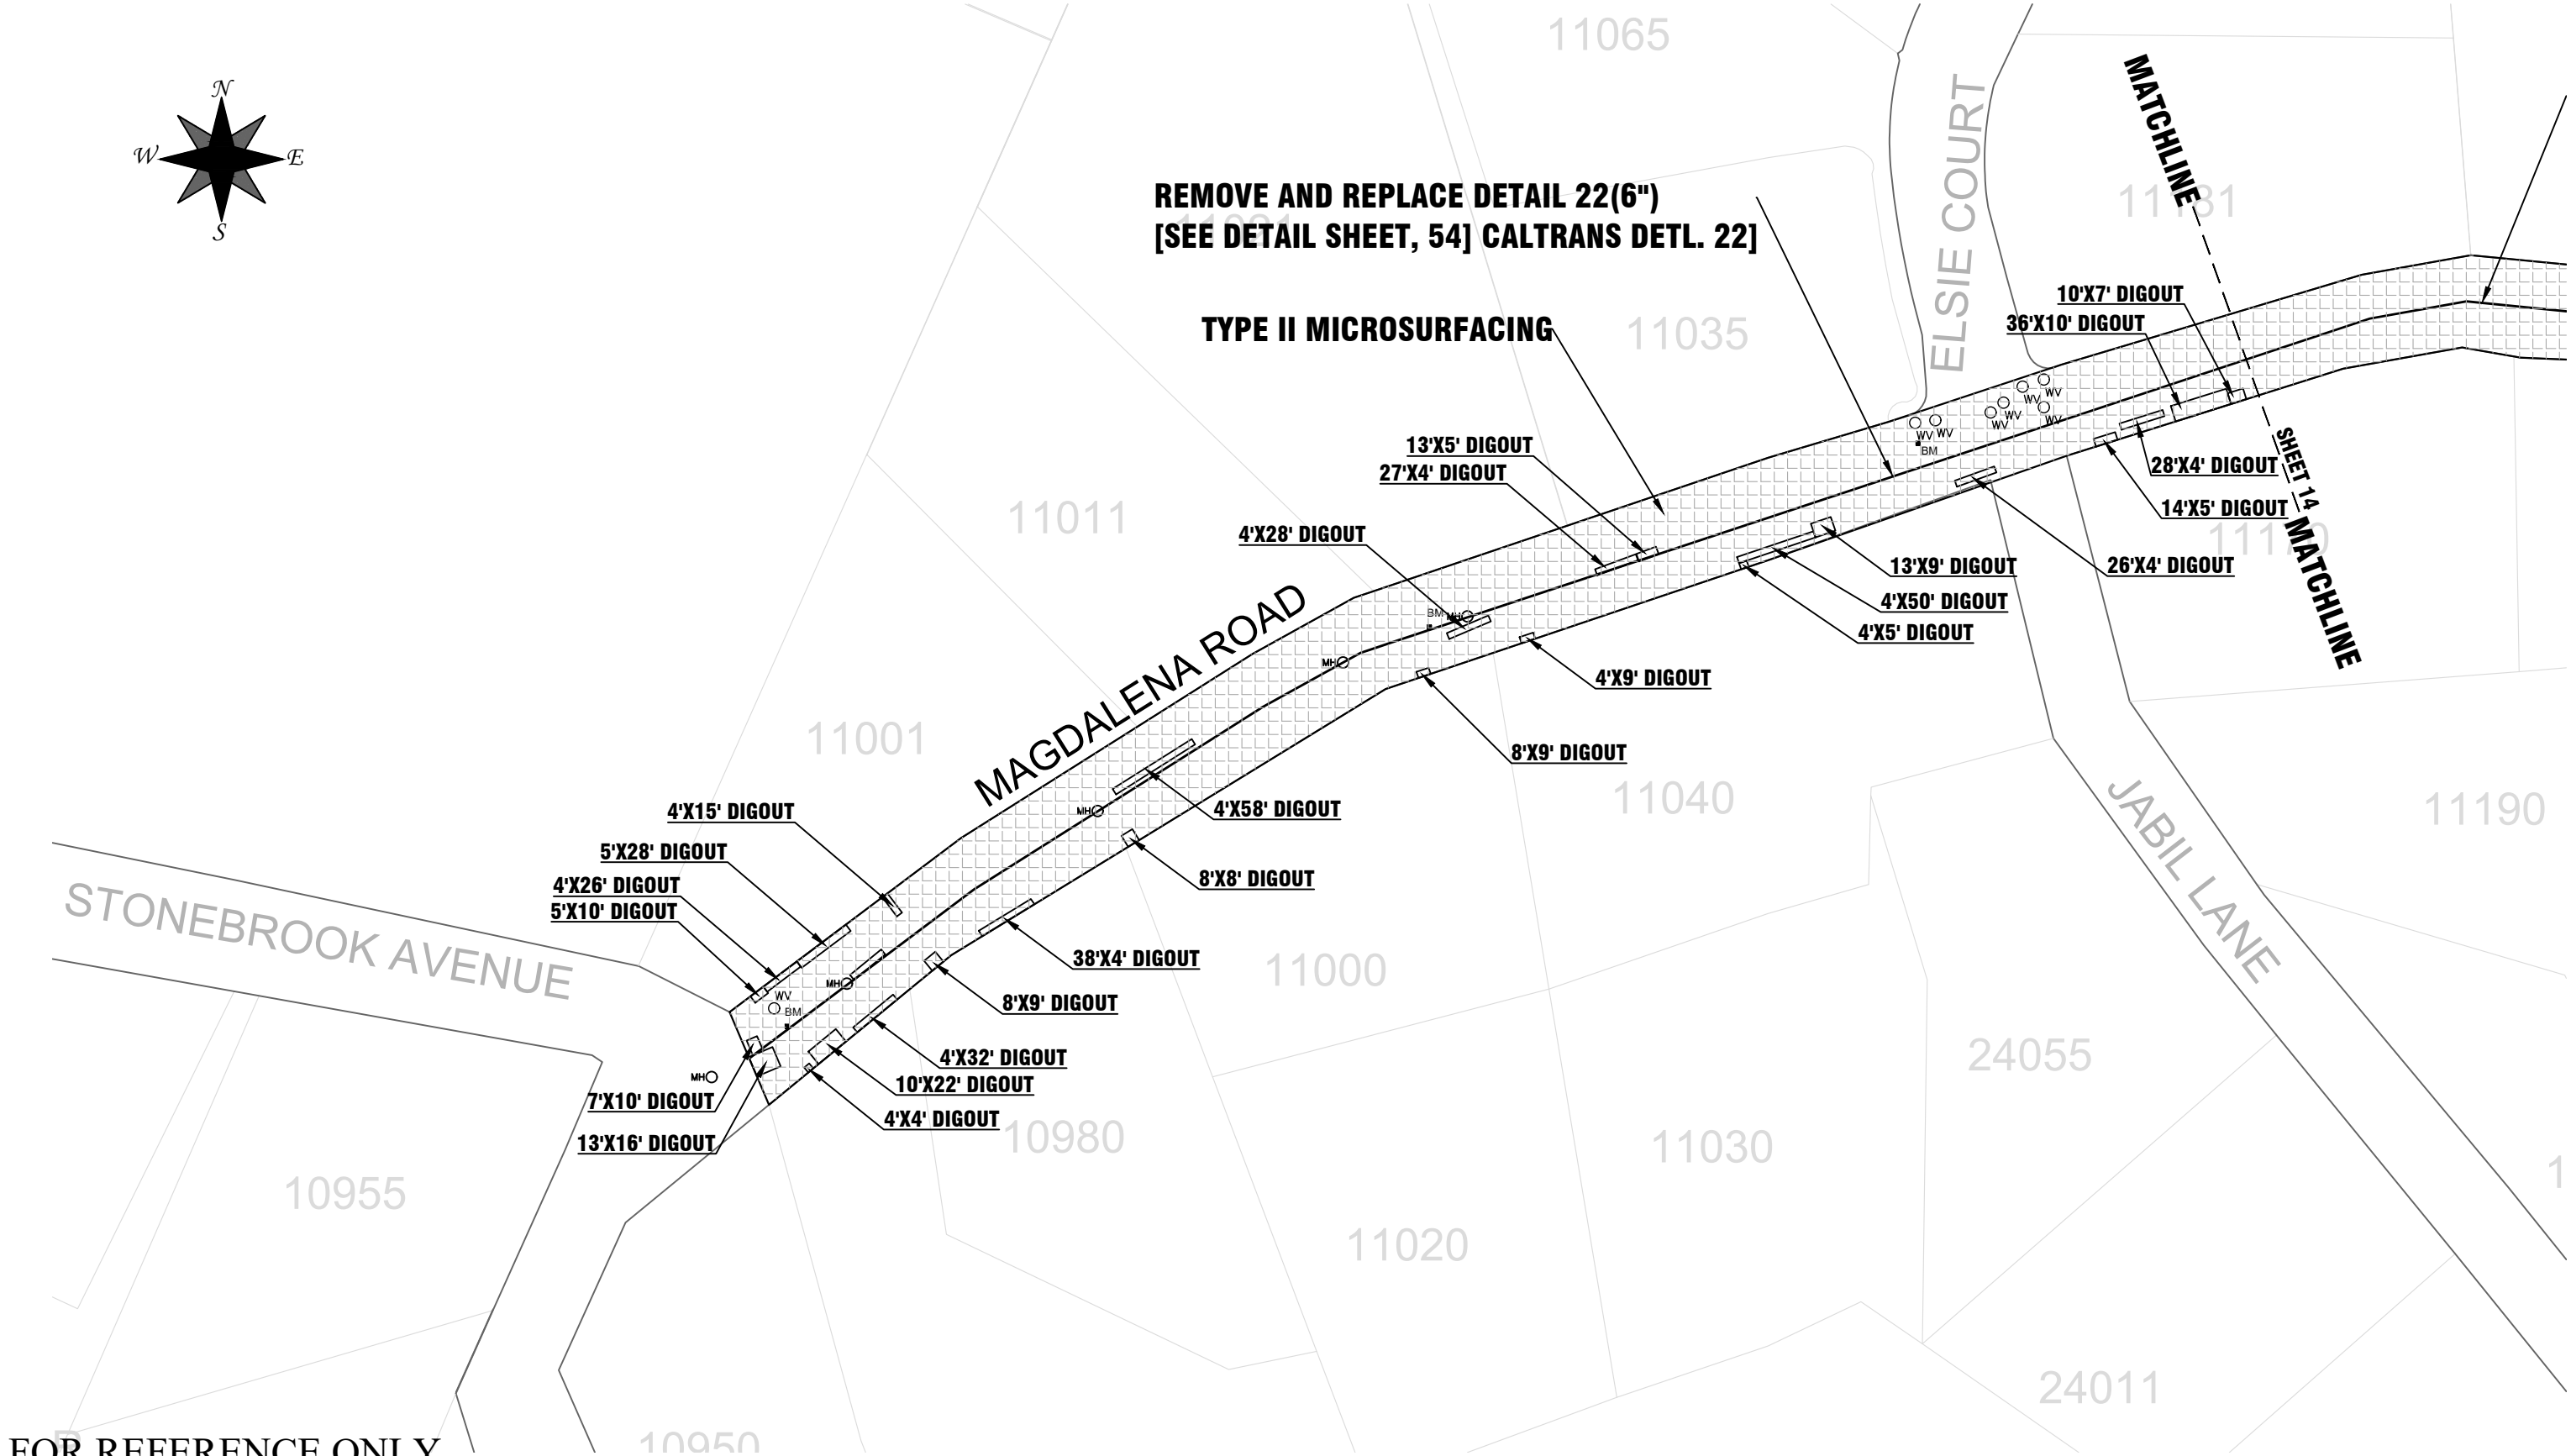

FOR REFERENCE ONLY



NO.	DATE	BY	ISSUE / REVISIONS	APPROVED BY

APPROVED BY:

WOOJAE KIM, P.E.
PUBLIC WORKS DIRECTOR


PREPARED UNDER SUPERVISION OF

Design	AK	03/2023
Drawn	AK	03/2023
Checked	JC	03/2023
Ckd./Const.	JC	03/2023
Proj. Eng.	JC	03/2023
BY	DATE	

TOWN OF LOS ALTOS HILLS
26379 FREMONT ROAD LOS ALTOS HILLS, CALIFORNIA 94022 (650) 941-7222

**2023 PAVEMENT REHABILITATION
AND DRAINAGE IMPROVEMENTS PROJECT**
MAGDALENA ROAD [STONEBROOK TO RAVENSBURY 1/3]

SHEET	13	OF	33
JOB NO.:			
SCALE:	NOT TO SCALE		
DATE:	06/2023		

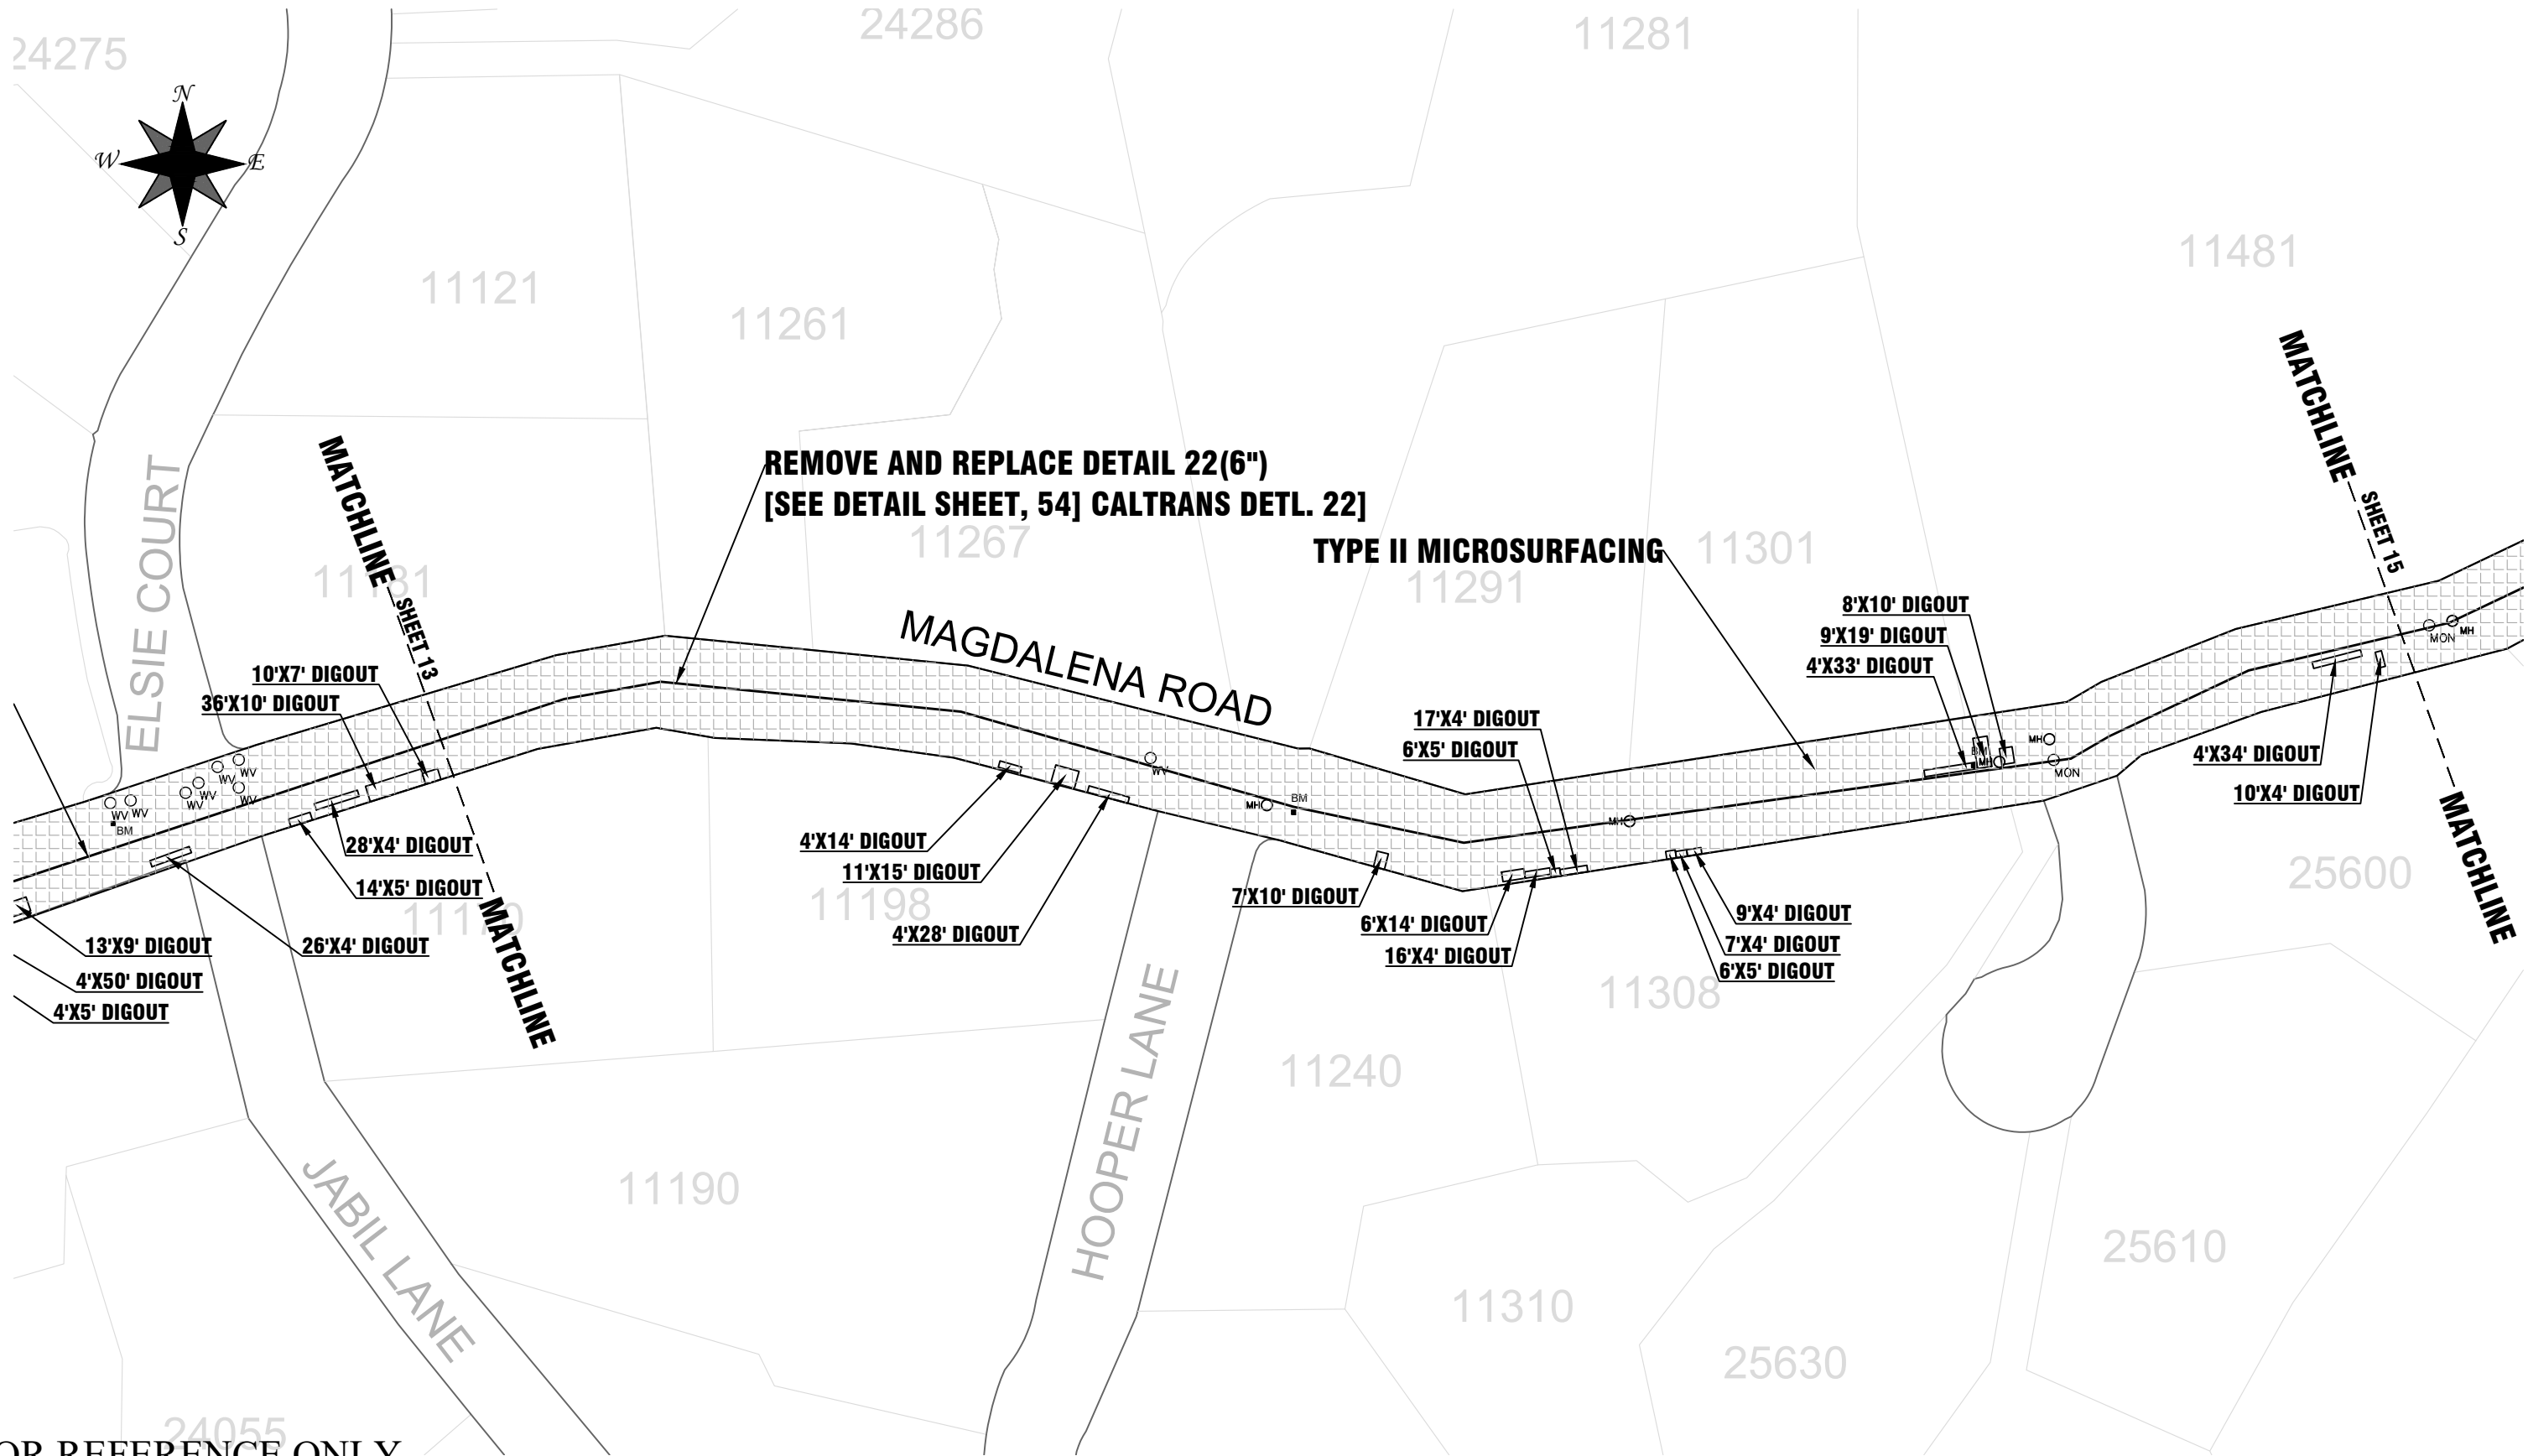

FOR REFERENCE ONLY



NO.	DATE	BY	ISSUE / REVISIONS	APPROVED BY

APPROVED BY:

WOJAE KIM, P.E.
PUBLIC WORKS DIRECTOR


PREPARED UNDER SUPERVISION OF

Design	AK	03/2023
Drawn	AK	03/2023
Checked	JC	03/2023
Ckd./Const.	JC	03/2023
Proj. Eng.	JC	03/2023
BY	DATE	


TOWN OF LOS ALTOS HILLS
 26379 FREMONT ROAD LOS ALTOS HILLS, CALIFORNIA 94022 (650) 941-7222

2023 PAVEMENT REHABILITATION AND DRAINAGE IMPROVEMENTS PROJECT
 MAGDALENA RD [2/3] & FRAMPTON CT.

SHEET **14** OF 33
 JOB NO.:
 SCALE: NOT TO SCALE
 DATE: 06/2023

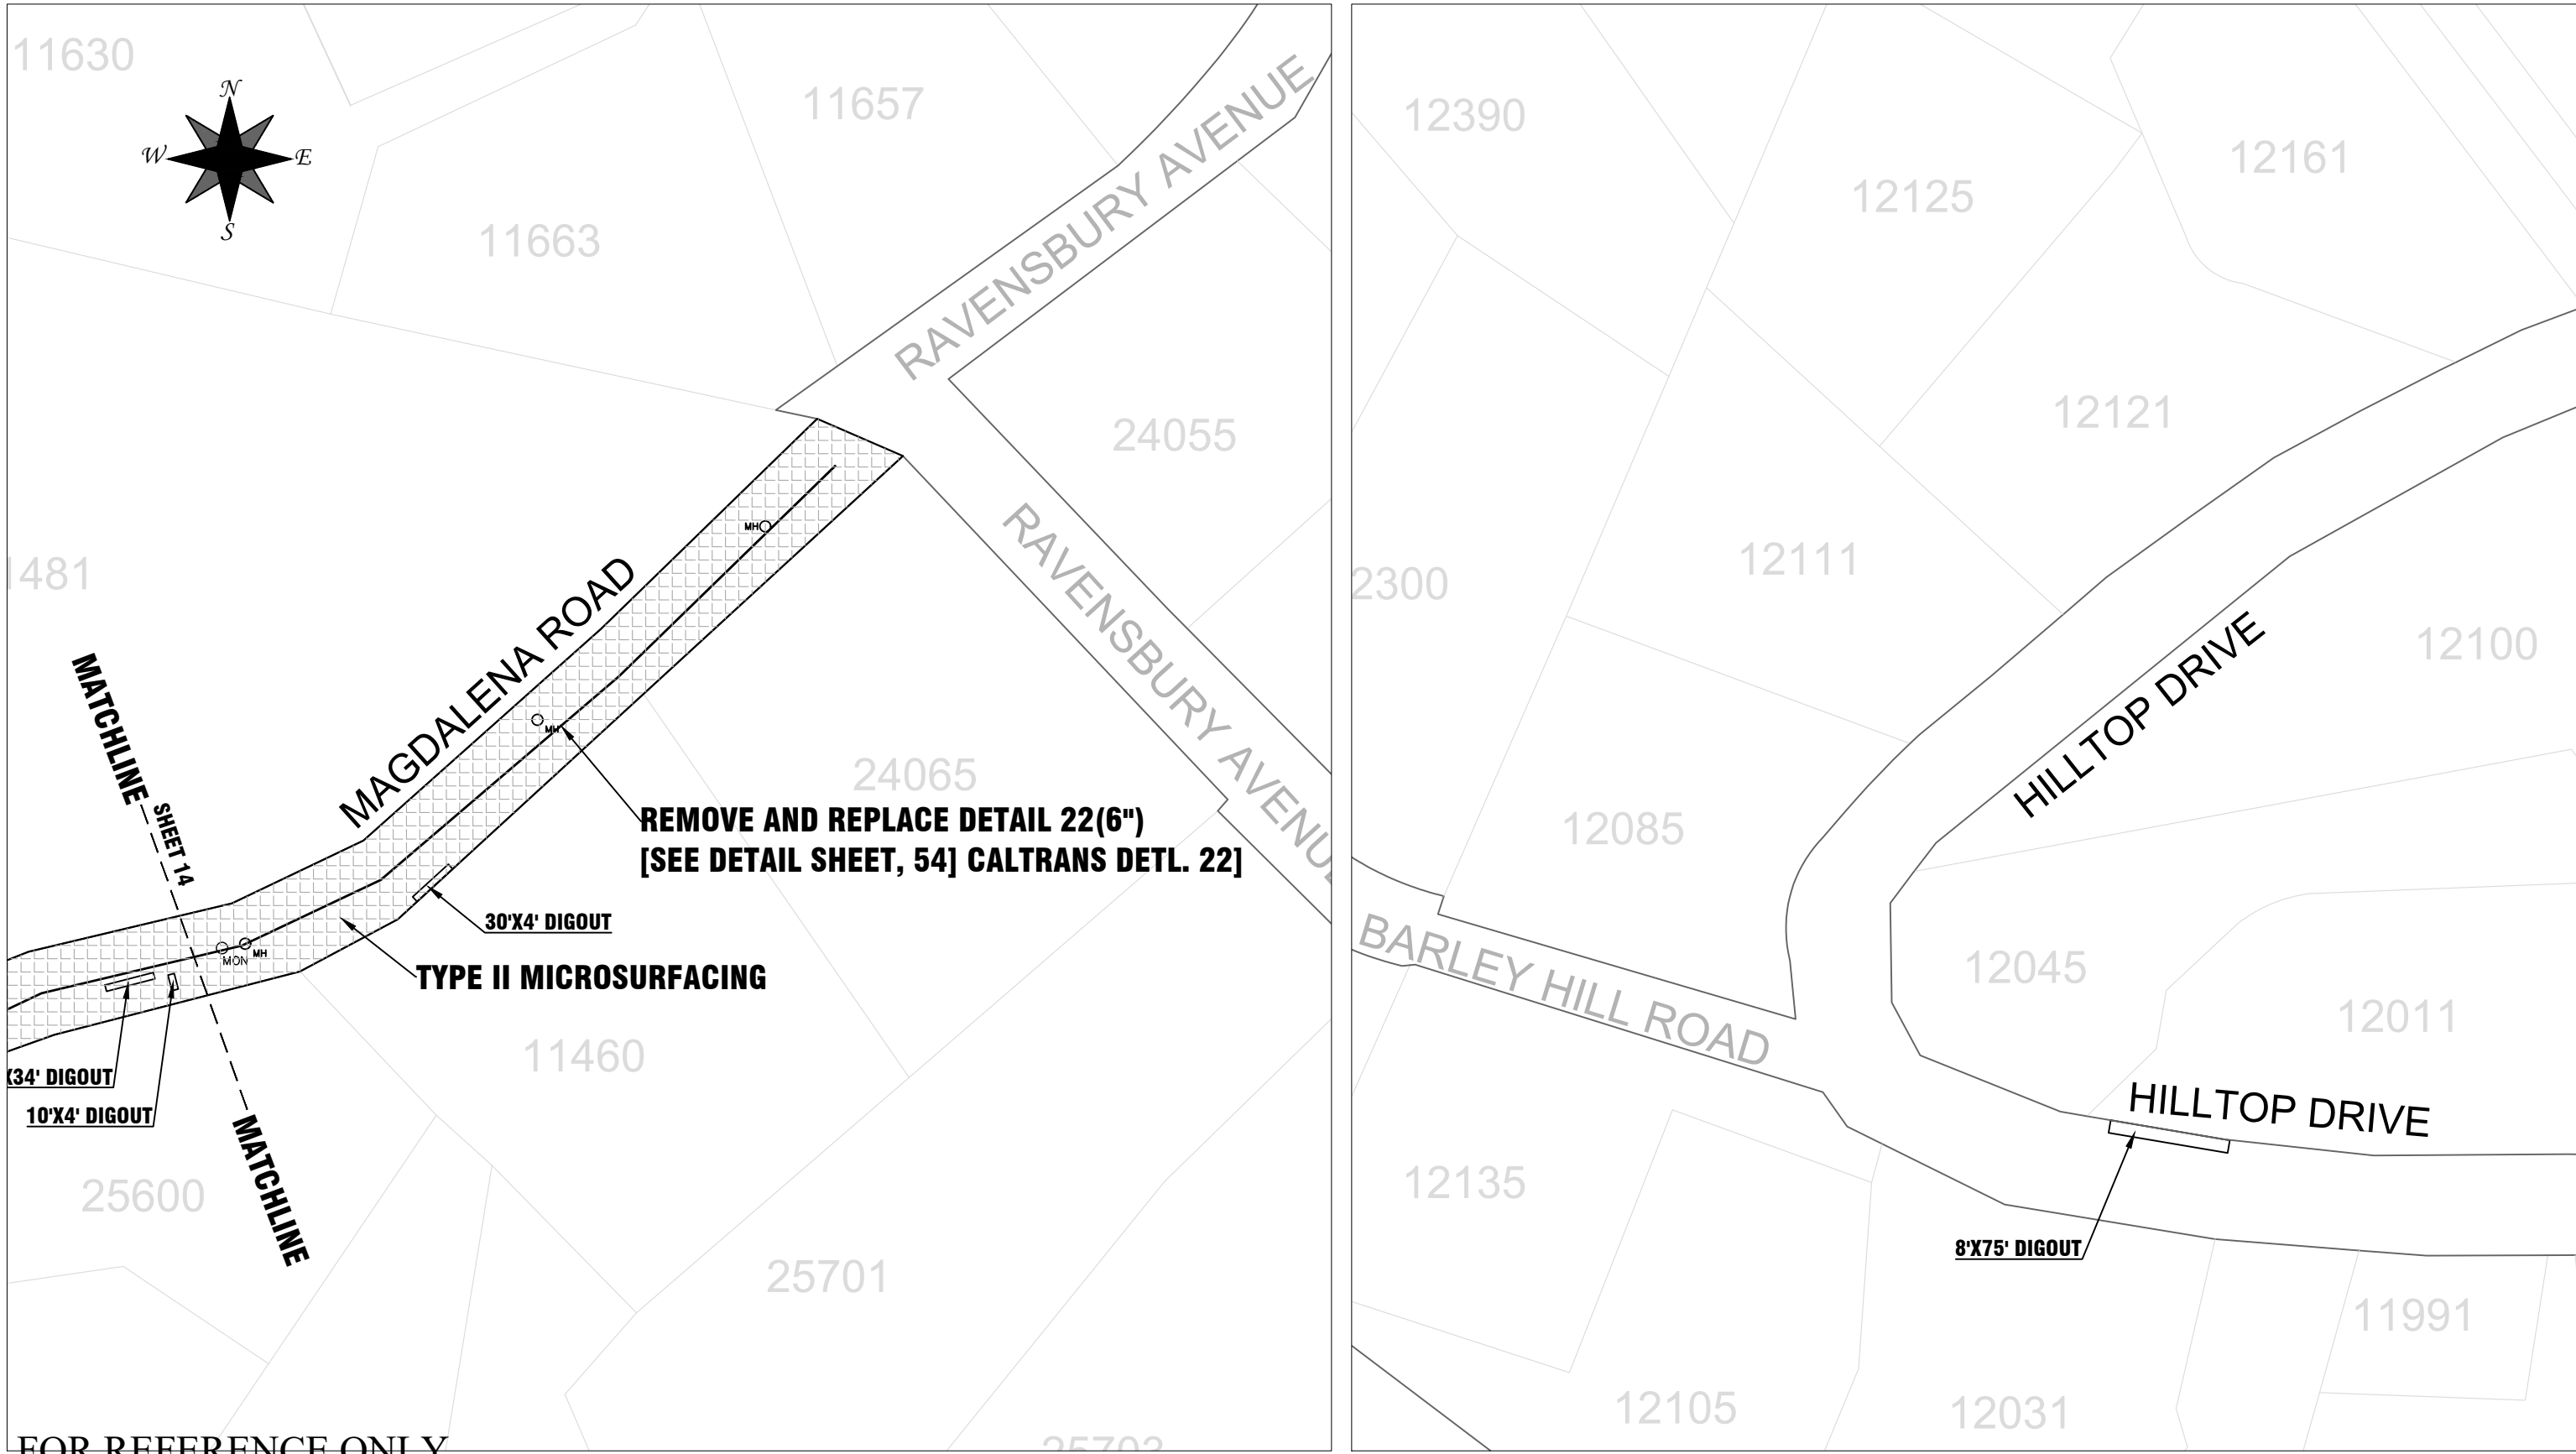

FOR REFERENCE ONLY

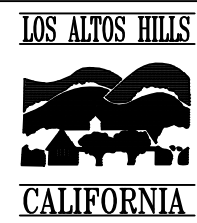

NO.	DATE	BY	ISSUE / REVISIONS	APPROVED BY

APPROVED BY:

WOJAE KIM, P.E.
PUBLIC WORKS DIRECTOR

PREPARED UNDER SUPERVISION OF

Design	AK	03/2023
Drawn	AK	03/2023
Checked	JC	03/2023
Ckd./Const.	JC	03/2023
Proj. Eng.	JC	03/2023
BY	DATE	

TOWN OF LOS ALTOS HILLS

26379 FREMONT ROAD LOS ALTOS HILLS, CALIFORNIA 94022 (650) 941-7222

**2023 PAVEMENT REHABILITATION
AND DRAINAGE IMPROVEMENTS PROJECT**


MAGDALENA ROAD & HILLTOP DRIVE [3/3]

SHEET **15** OF 33


JOB NO.:

SCALE: NOT TO SCALE

DATE: 06/2023

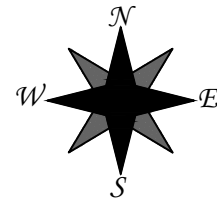

FOR REFERENCE ONLY

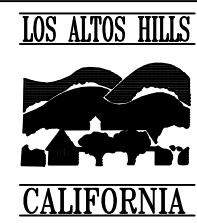

NO.	DATE	BY	ISSUE / REVISIONS	APPROVED BY

APPROVED BY:

 WOOJAE KIM, P.E.
 PUBLIC WORKS DIRECTOR


PREPARED UNDER SUPERVISION OF

Design	AK	03/2023
Drawn	AK	03/2023
Checked	JC	03/2023
Ckd./Const.	JC	03/2023
Proj. Eng.	JC	03/2023
BY	DATE	


TOWN OF LOS ALTOS HILLS
 26379 FREMONT ROAD LOS ALTOS HILLS, CALIFORNIA 94022 (650) 941-7222

**2023 PAVEMENT REHABILITATION
 AND DRAINAGE IMPROVEMENTS PROJECT
 MANUELLA ROAD**

SHEET **16** OF 33
 JOB NO.:
 SCALE: NOT TO SCALE
 DATE: 06/2023

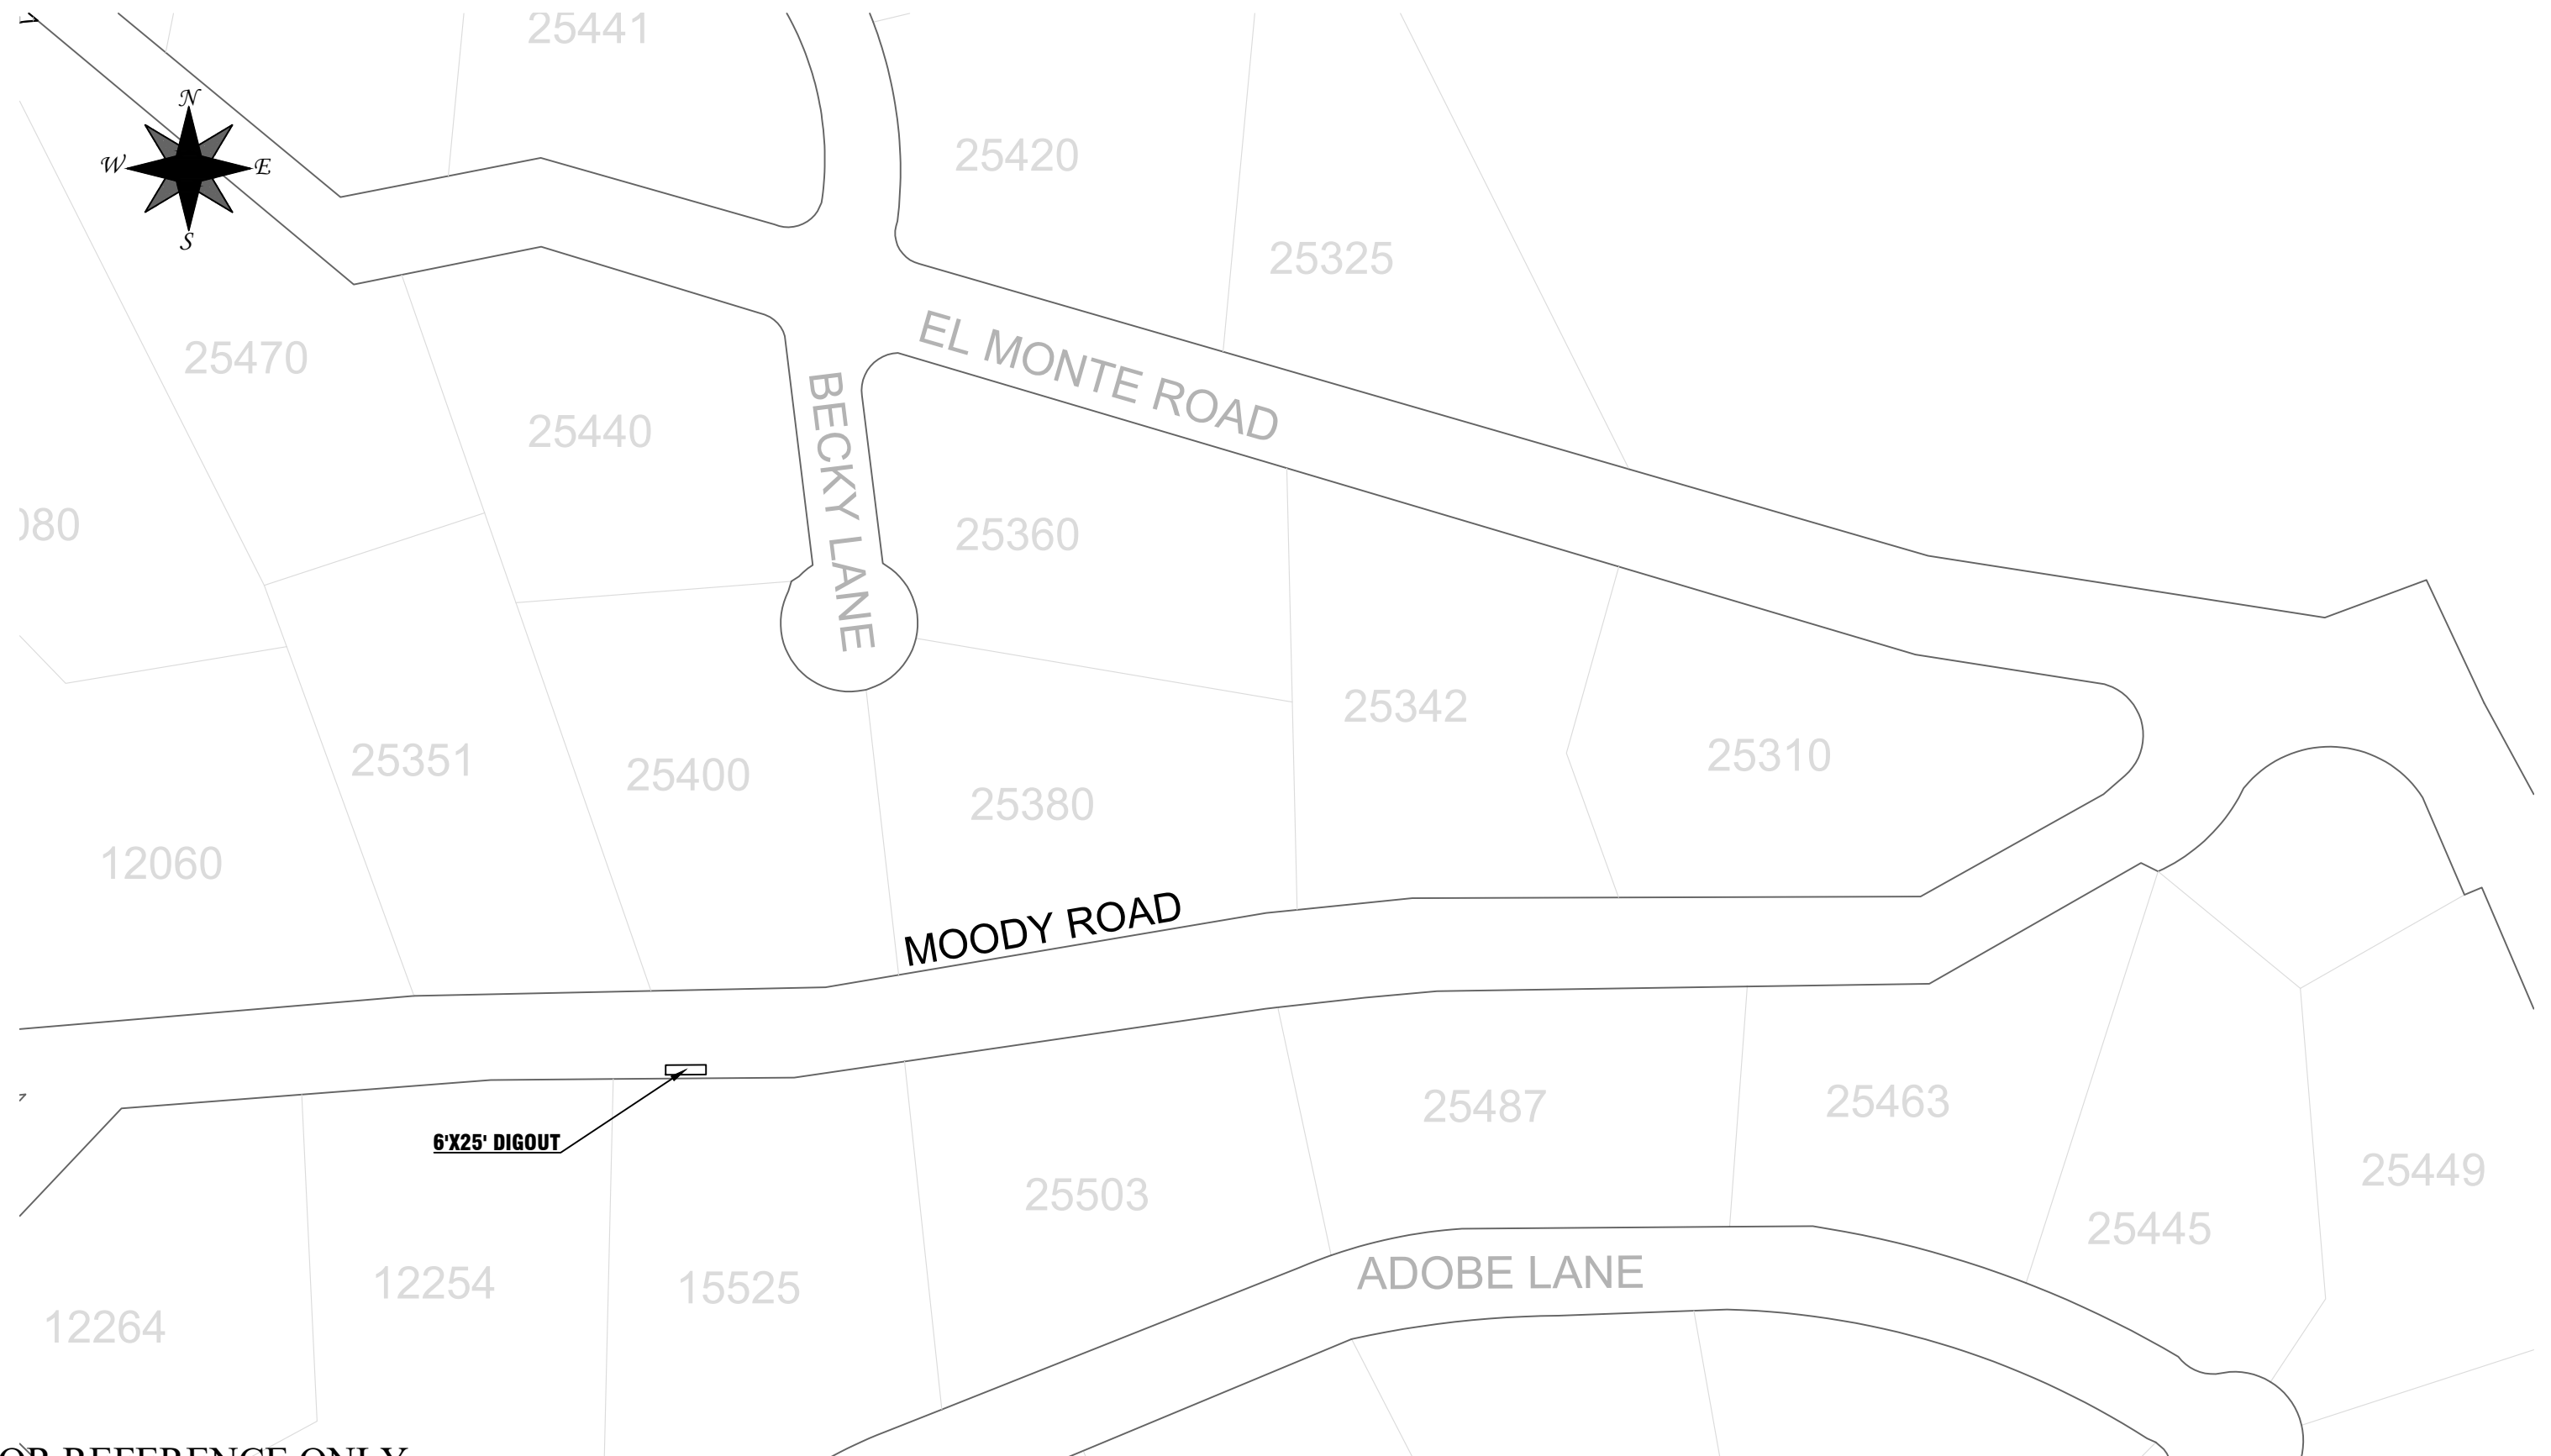

FOR REFERENCE ONLY

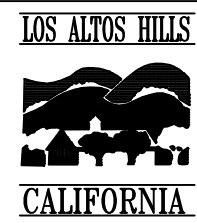

NO.	DATE	BY	ISSUE / REVISIONS	APPROVED BY

APPROVED BY:

 WOOJAE KIM, P.E.
 PUBLIC WORKS DIRECTOR


PREPARED UNDER SUPERVISION OF

Design	AK	03/2023
Drawn	AK	03/2023
Checked	JC	03/2023
Ckd./Const.	JC	03/2023
Proj. Eng.	JC	03/2023
BY	DATE	


TOWN OF LOS ALTOS HILLS
 26379 FREMONT ROAD LOS ALTOS HILLS, CALIFORNIA 94022 (650) 941-7222

**2023 PAVEMENT REHABILITATION
 AND DRAINAGE IMPROVEMENTS PROJECT**
 MOODY ROAD

SHEET **17** OF 33
 JOB NO.:
 SCALE: NOT TO SCALE
 DATE: 06/2023

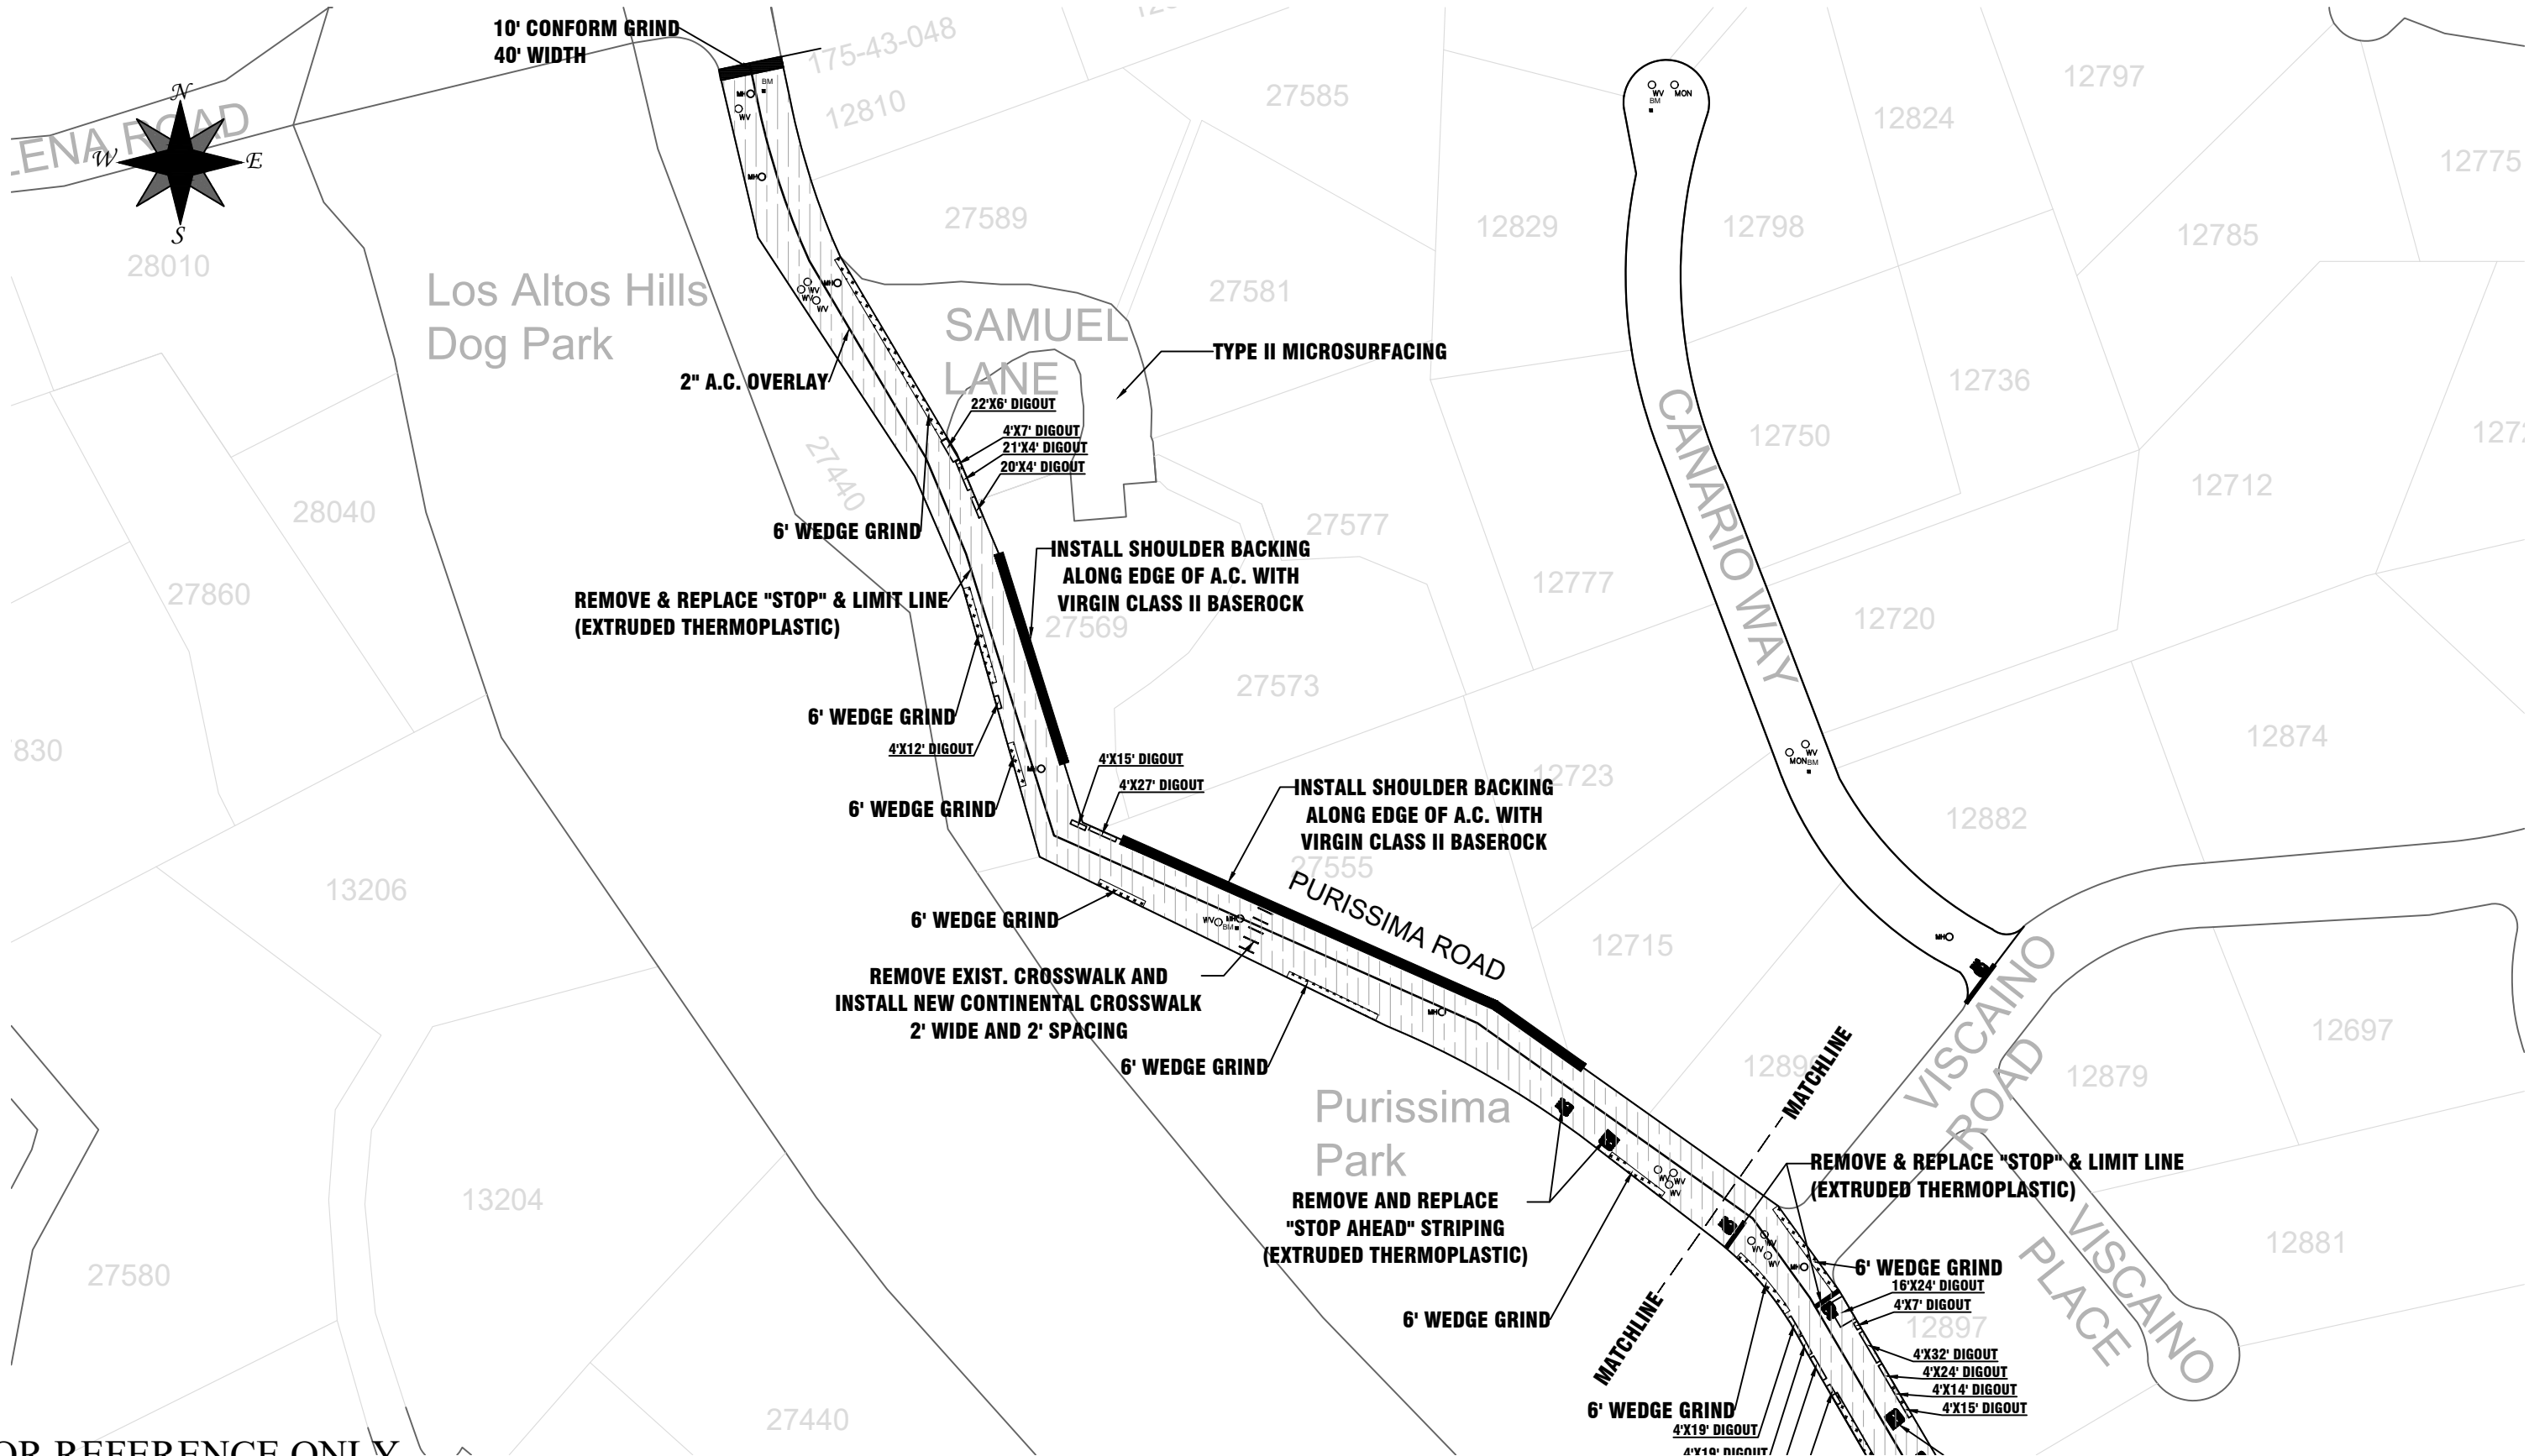

FOR REFERENCE ONLY

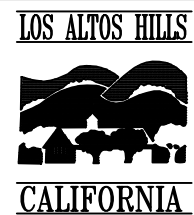

NO.	DATE	BY	ISSUE / REVISIONS	APPROVED BY

APPROVED BY:

 WOOJAE KIM, P.E.
 PUBLIC WORKS DIRECTOR



PREPARED UNDER SUPERVISION OF

Design	AK	03/2023
Drawn	AK	03/2023
Checked	JC	03/2023
Ckd./Const.	JC	03/2023
Proj. Eng.	JC	03/2023
BY	DATE	


TOWN OF LOS ALTOS HILLS
 26379 FREMONT ROAD LOS ALTOS HILLS, CALIFORNIA 94022 (650) 941-7222

**2023 PAVEMENT REHABILITATION
 AND DRAINAGE IMPROVEMENTS PROJECT**
 PURISSIMA ROAD [FROM ELENA TO CONCEPCION 1/3]

SHEET **18** OF 33
 JOB NO.:
 SCALE: NOT TO SCALE
 DATE: 06/2023

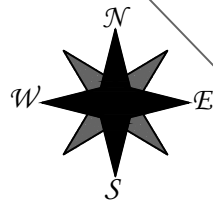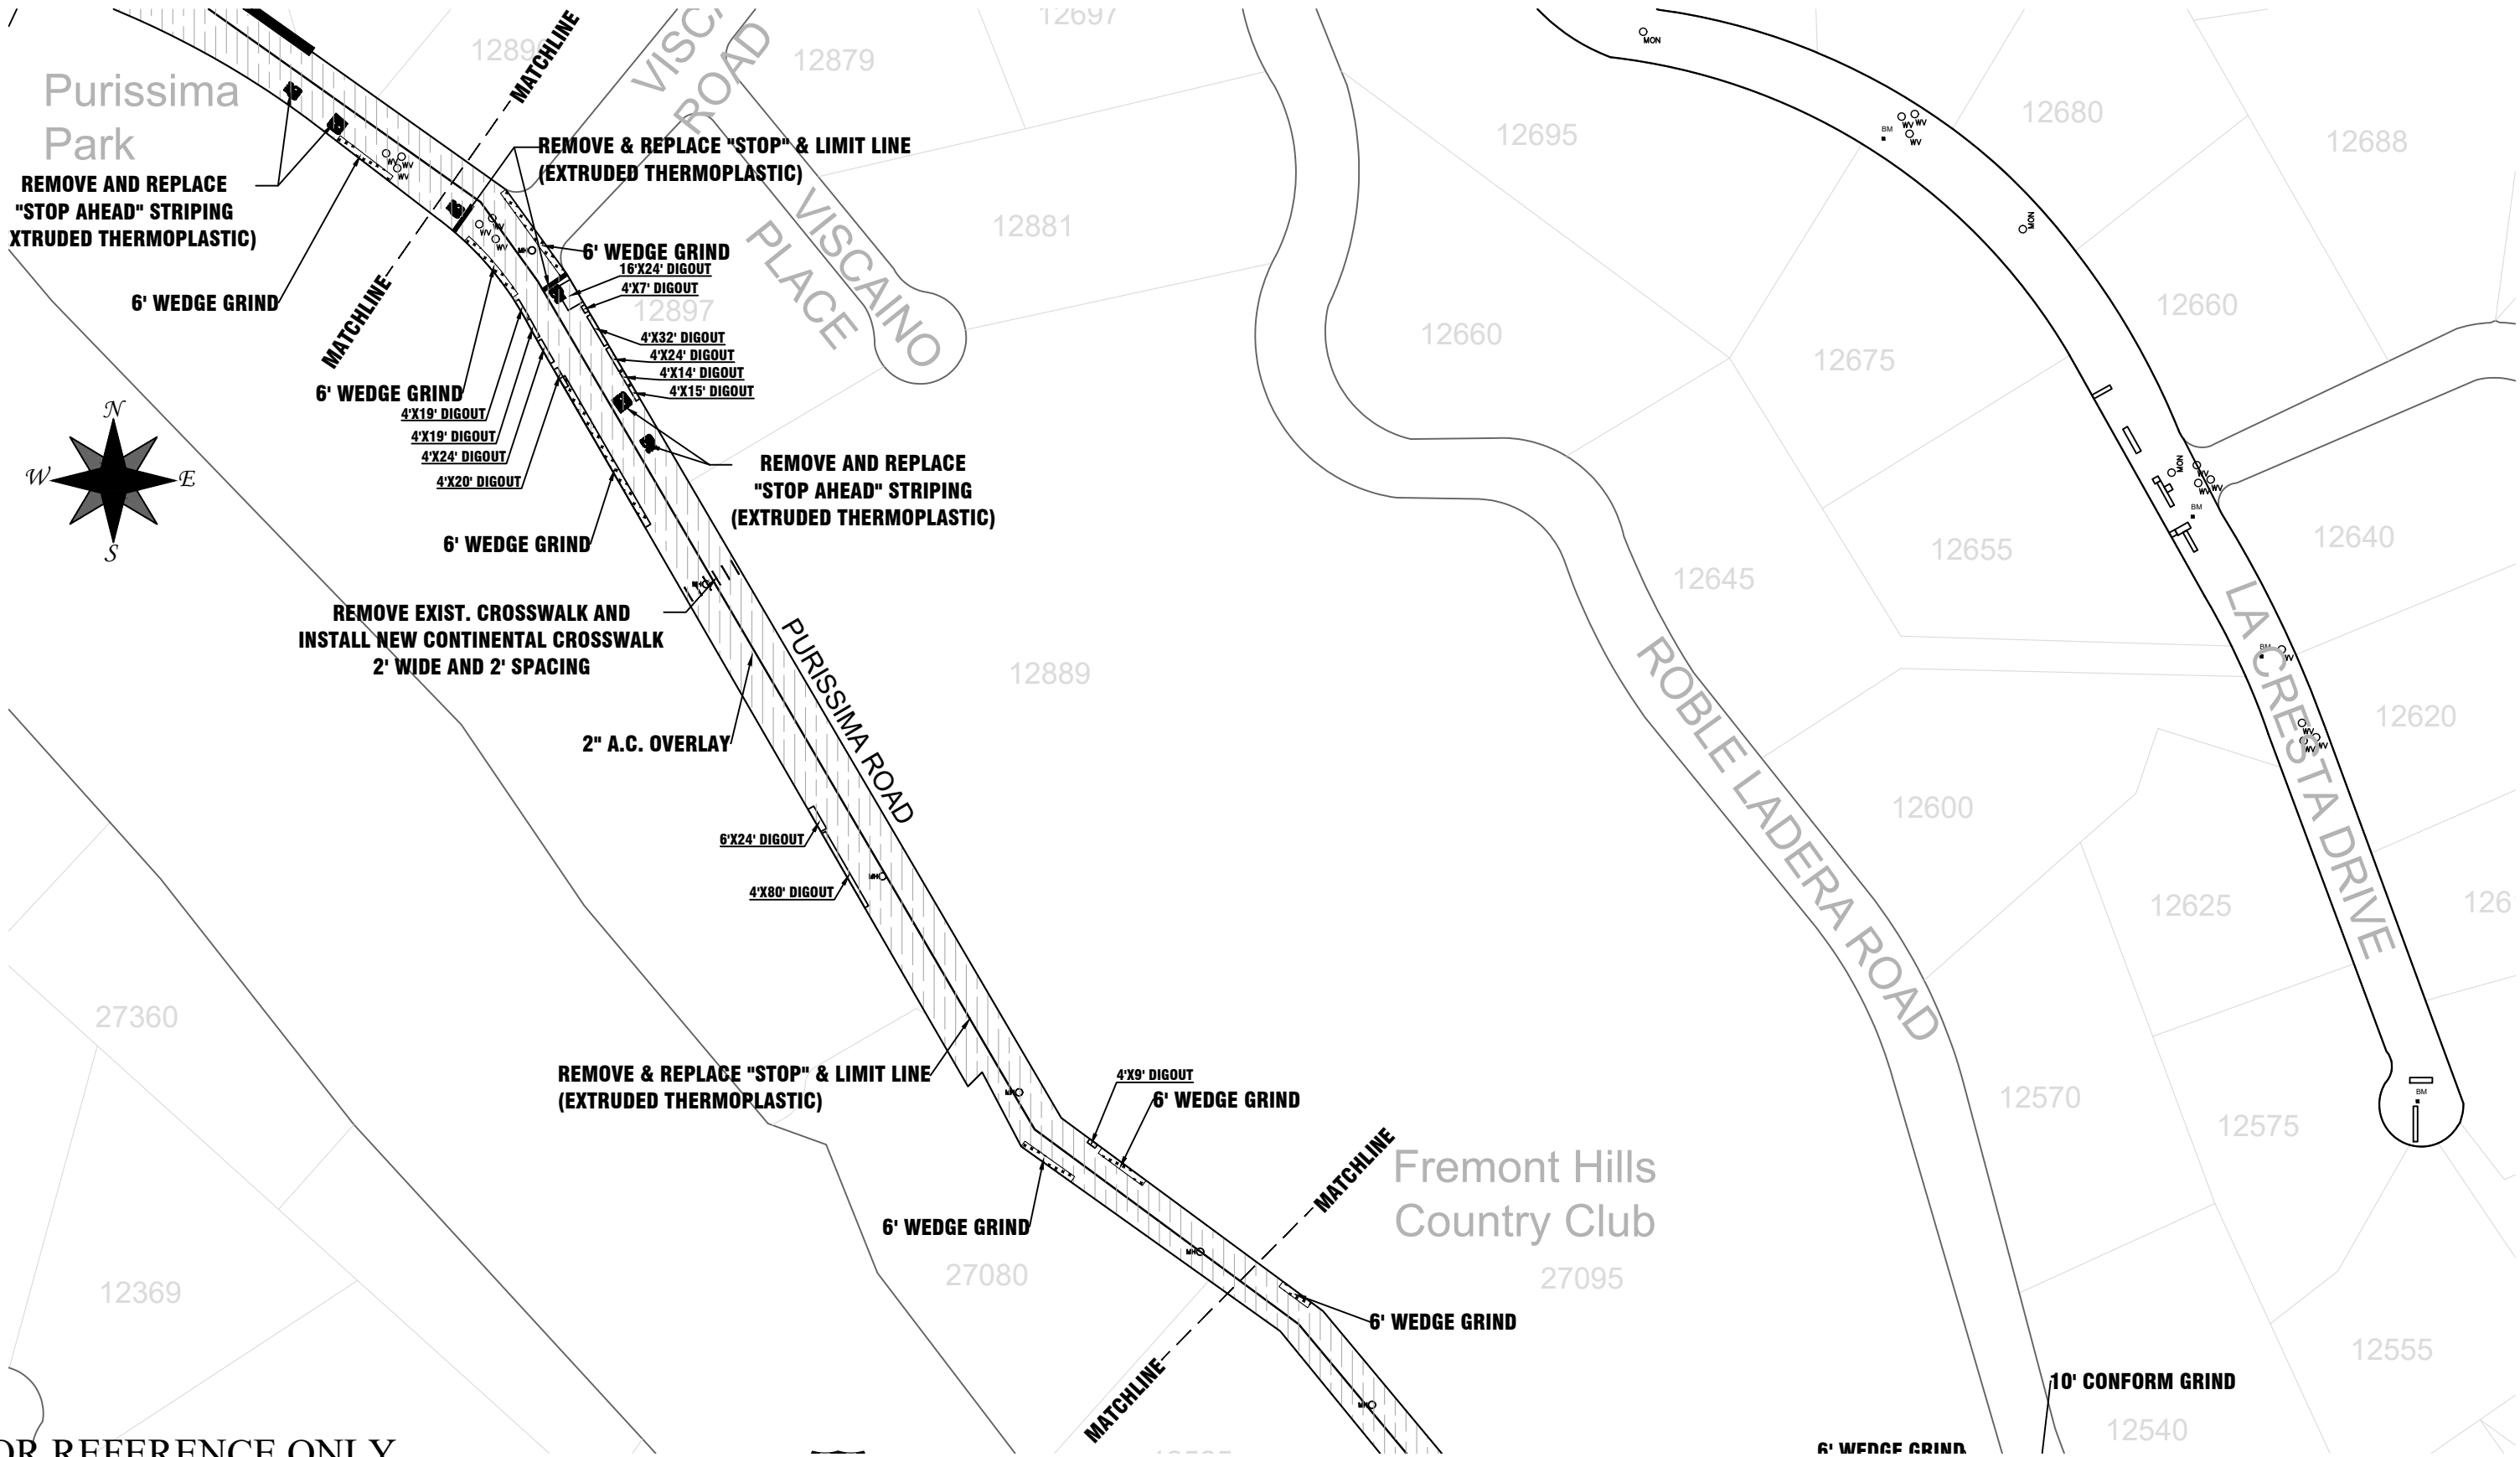

FOR REFERENCE ONLY

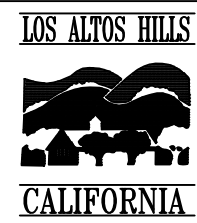

NO.	DATE	BY	ISSUE / REVISIONS	APPROVED BY

APPROVED BY:

 WOOJAE KIM, P.E.
 PUBLIC WORKS DIRECTOR


PREPARED UNDER SUPERVISION OF

Design	AK	03/2023
Drawn	AK	03/2023
Checked	JC	03/2023
Ckd./Const.	JC	03/2023
Proj. Eng.	JC	03/2023
BY	DATE	


TOWN OF LOS ALTOS HILLS
 26379 FREMONT ROAD LOS ALTOS HILLS, CALIFORNIA 94022 (650) 941-7222

2023 PAVEMENT REHABILITATION AND DRAINAGE IMPROVEMENTS PROJECT
 PURISSIMA ROAD [FROM ELENA TO CONCEPCION 2/3]

SHEET **19** OF 33
 JOB NO.:
 SCALE: NOT TO SCALE
 DATE: 06/2023

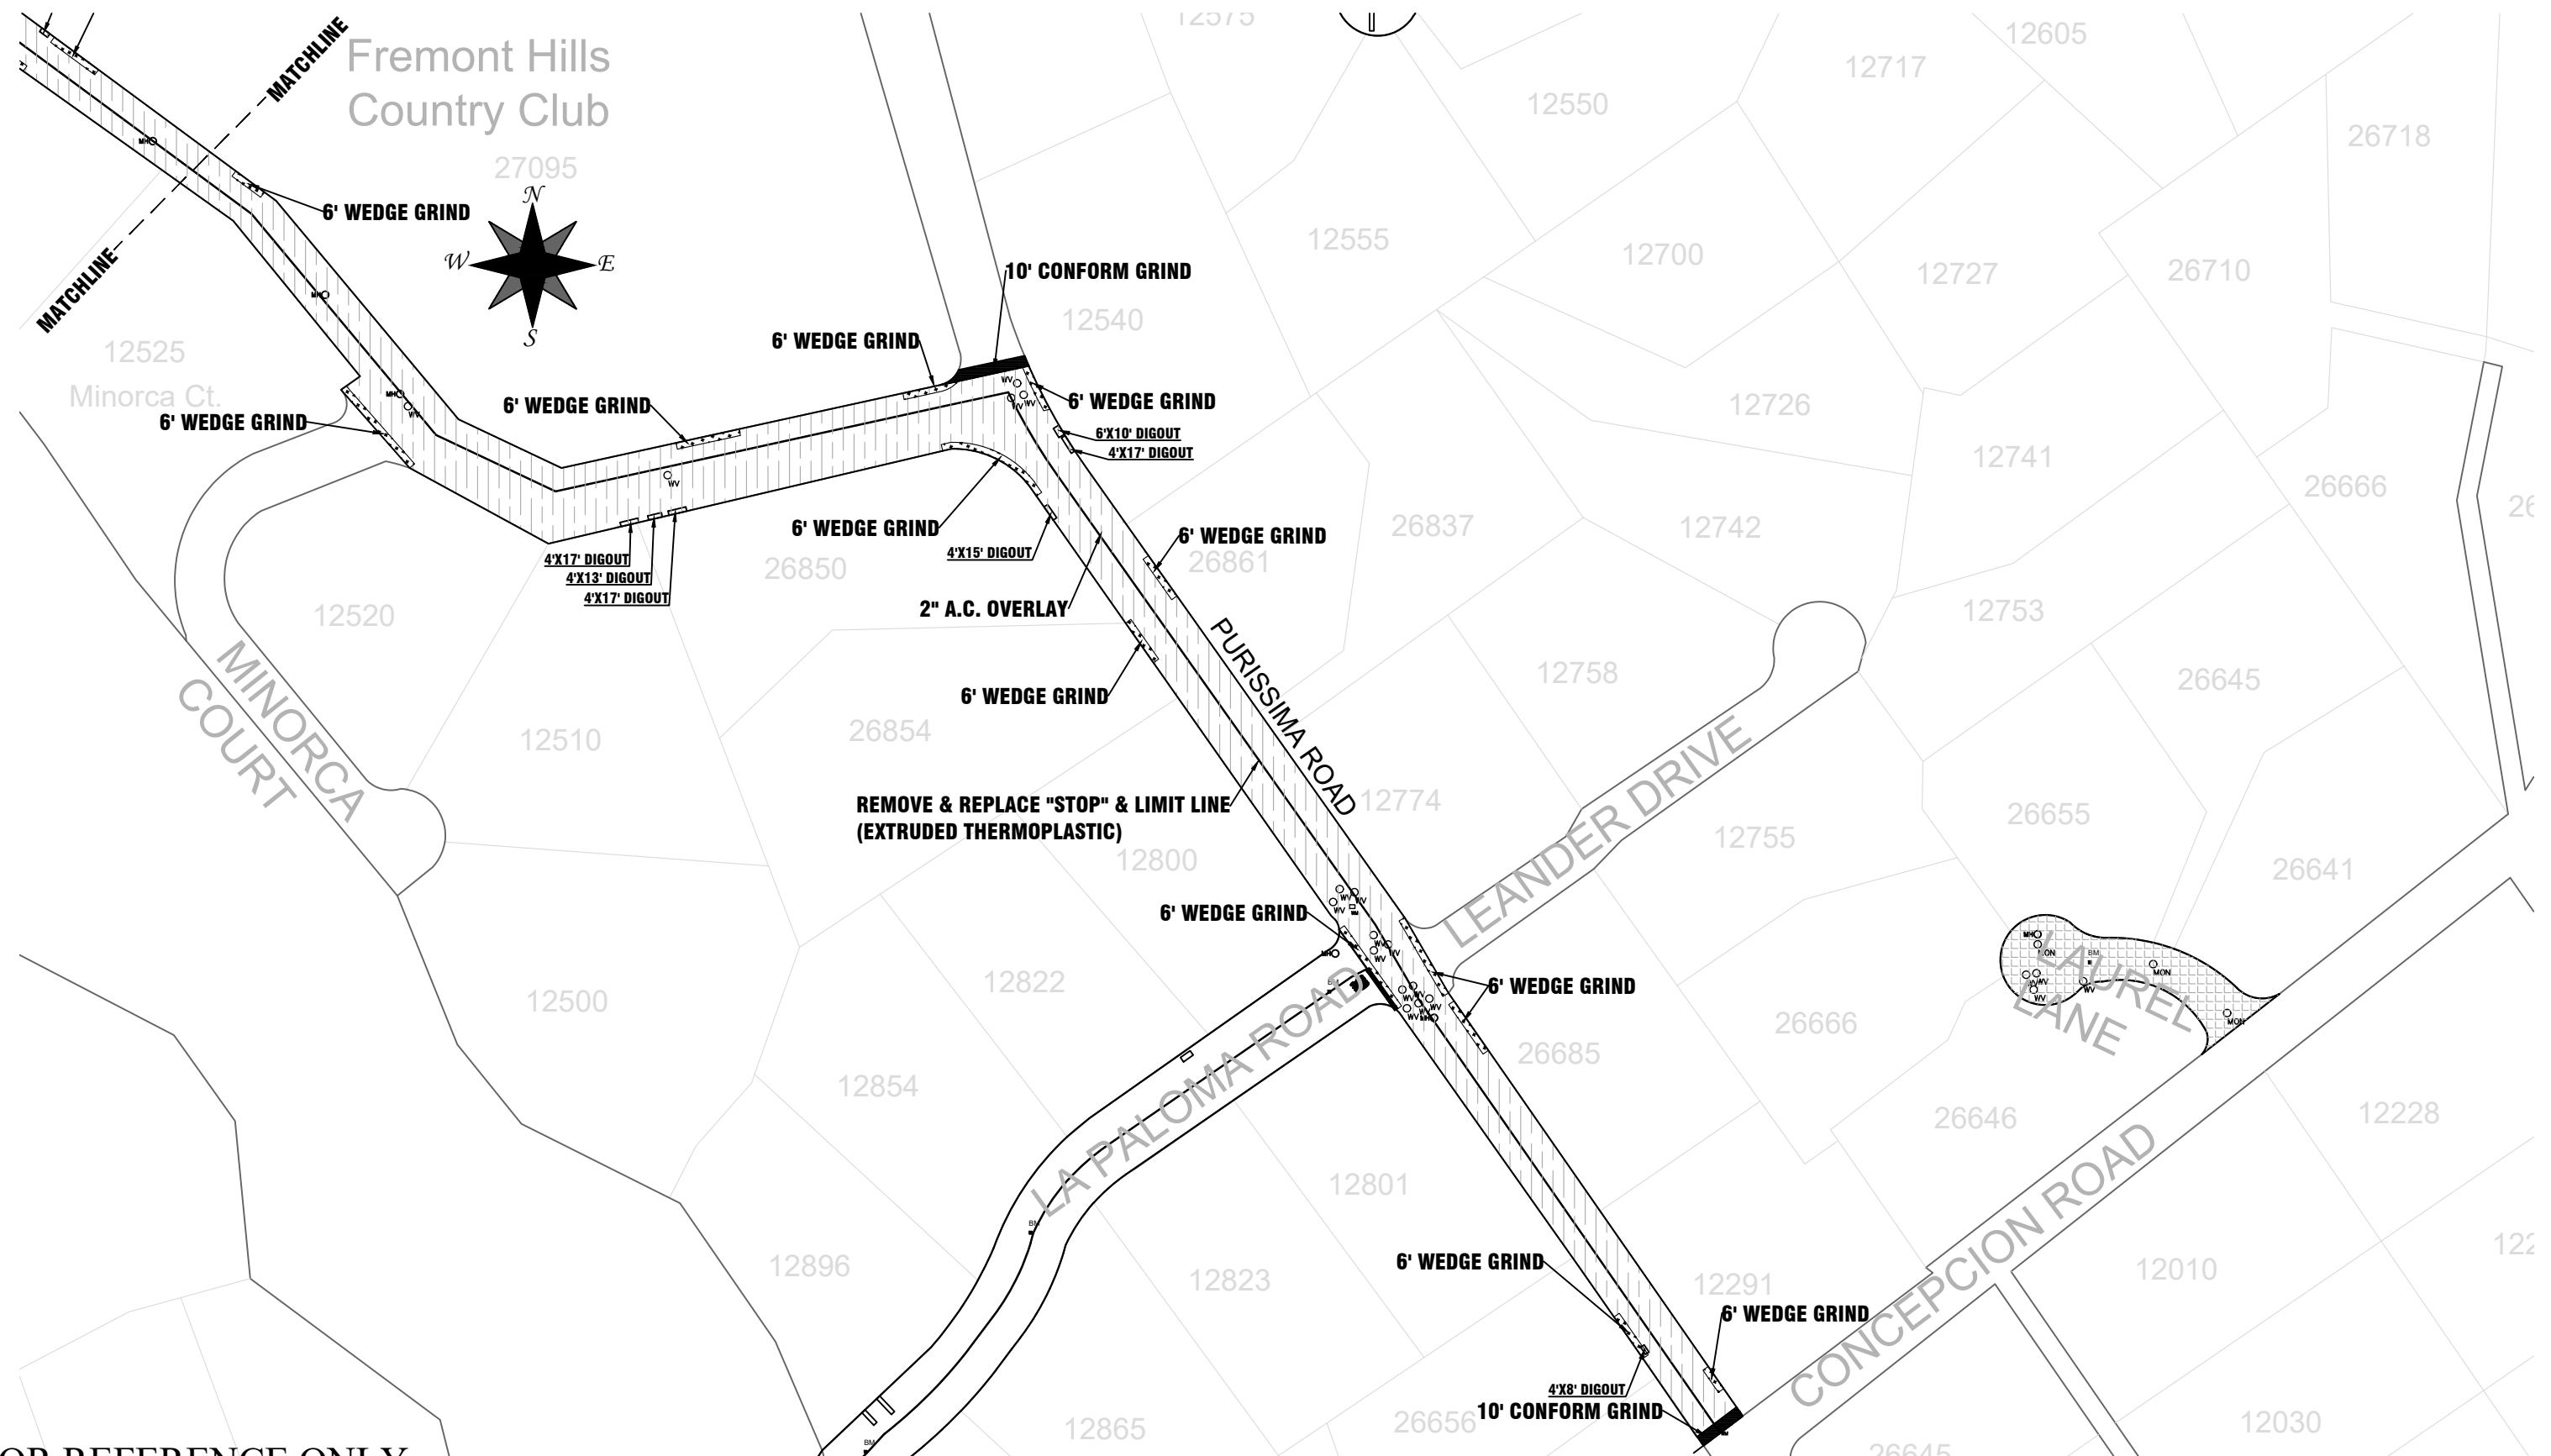

FOR REFERENCE ONLY

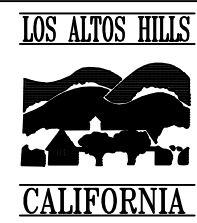

NO.	DATE	BY	ISSUE / REVISIONS	APPROVED BY

APPROVED BY:

 WOOJAE KIM, P.E.
 PUBLIC WORKS DIRECTOR


PREPARED UNDER SUPERVISION OF

Design	AK	03/2023
Drawn	AK	03/2023
Checked	JC	03/2023
Ckd./Const.	JC	03/2023
Proj. Eng.	JC	03/2023
BY	DATE	


TOWN OF LOS ALTOS HILLS
 26379 FREMONT ROAD LOS ALTOS HILLS, CALIFORNIA 94022 (650) 941-7222

2023 PAVEMENT REHABILITATION AND DRAINAGE IMPROVEMENTS PROJECT
 PURISSIMA ROAD [FROM ELENA TO CONCEPCION 3/3]

SHEET **20** OF 33
 JOB NO.:
 SCALE: NOT TO SCALE
 DATE: 06/2023

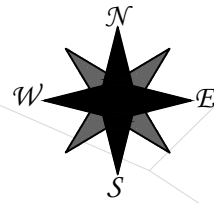

FOR REFERENCE ONLY

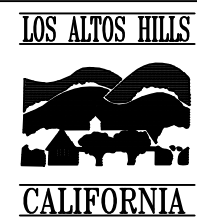

NO.	DATE	BY	ISSUE / REVISIONS	APPROVED BY

APPROVED BY:

 WOOJAE KIM, P.E.
 PUBLIC WORKS DIRECTOR




PREPARED UNDER SUPERVISION OF

Design	AK	03/2023
Drawn	AK	03/2023
Checked	JC	03/2023
Ckd./Const.	JC	03/2023
Proj. Eng.	JC	03/2023
BY	DATE	

TOWN OF LOS ALTOS HILLS
 26379 FREMONT ROAD LOS ALTOS HILLS, CALIFORNIA 94022 (650) 941-7222

**2023 PAVEMENT REHABILITATION
 AND DRAINAGE IMPROVEMENTS PROJECT
 RAVENSBURY AVENUE**

SHEET **21** OF 33
 JOB NO.:
 SCALE: NOT TO SCALE
 DATE: 06/2023

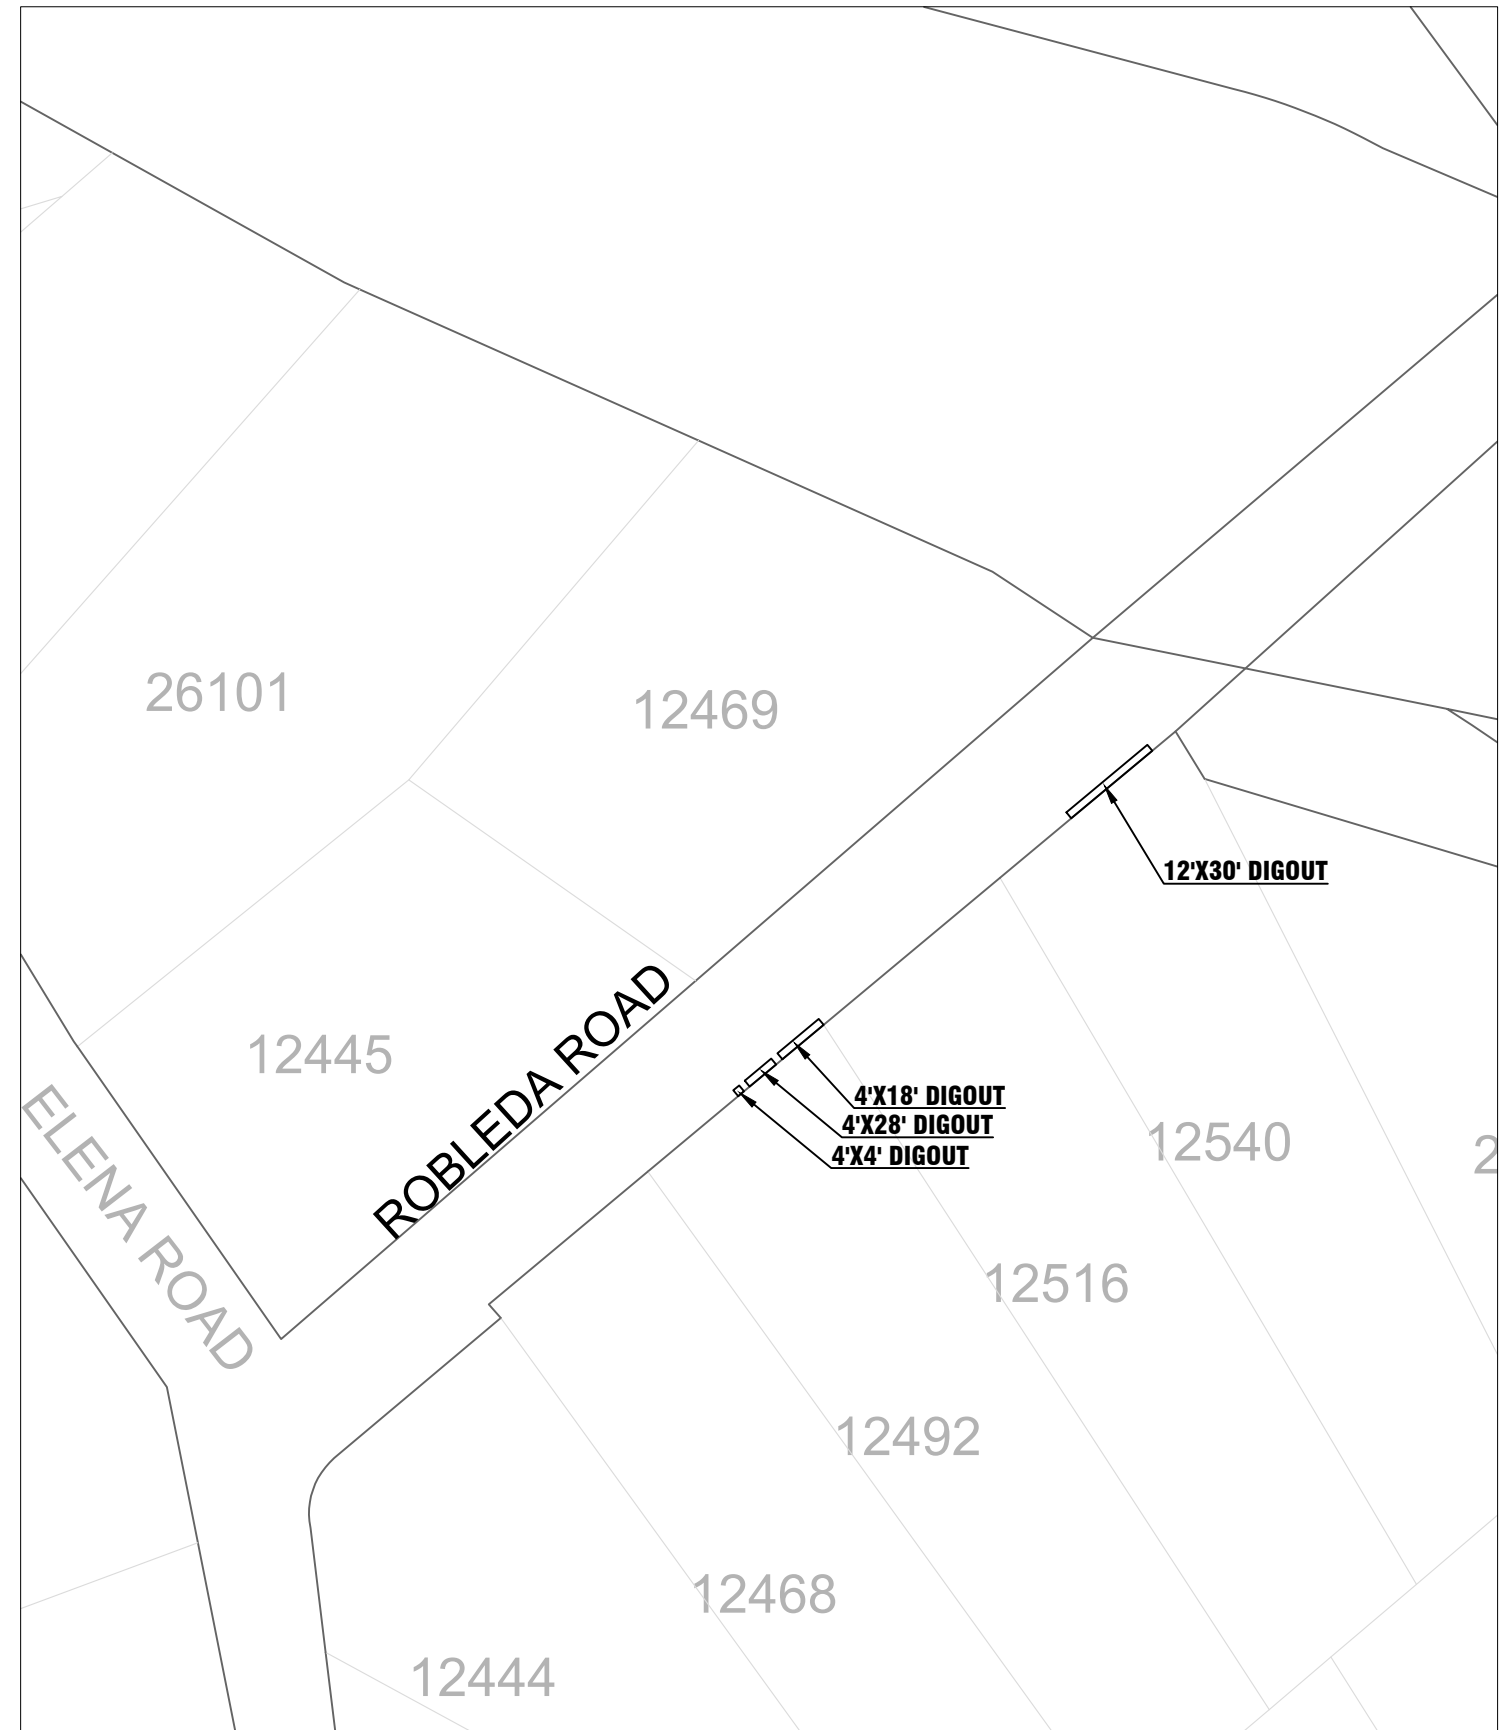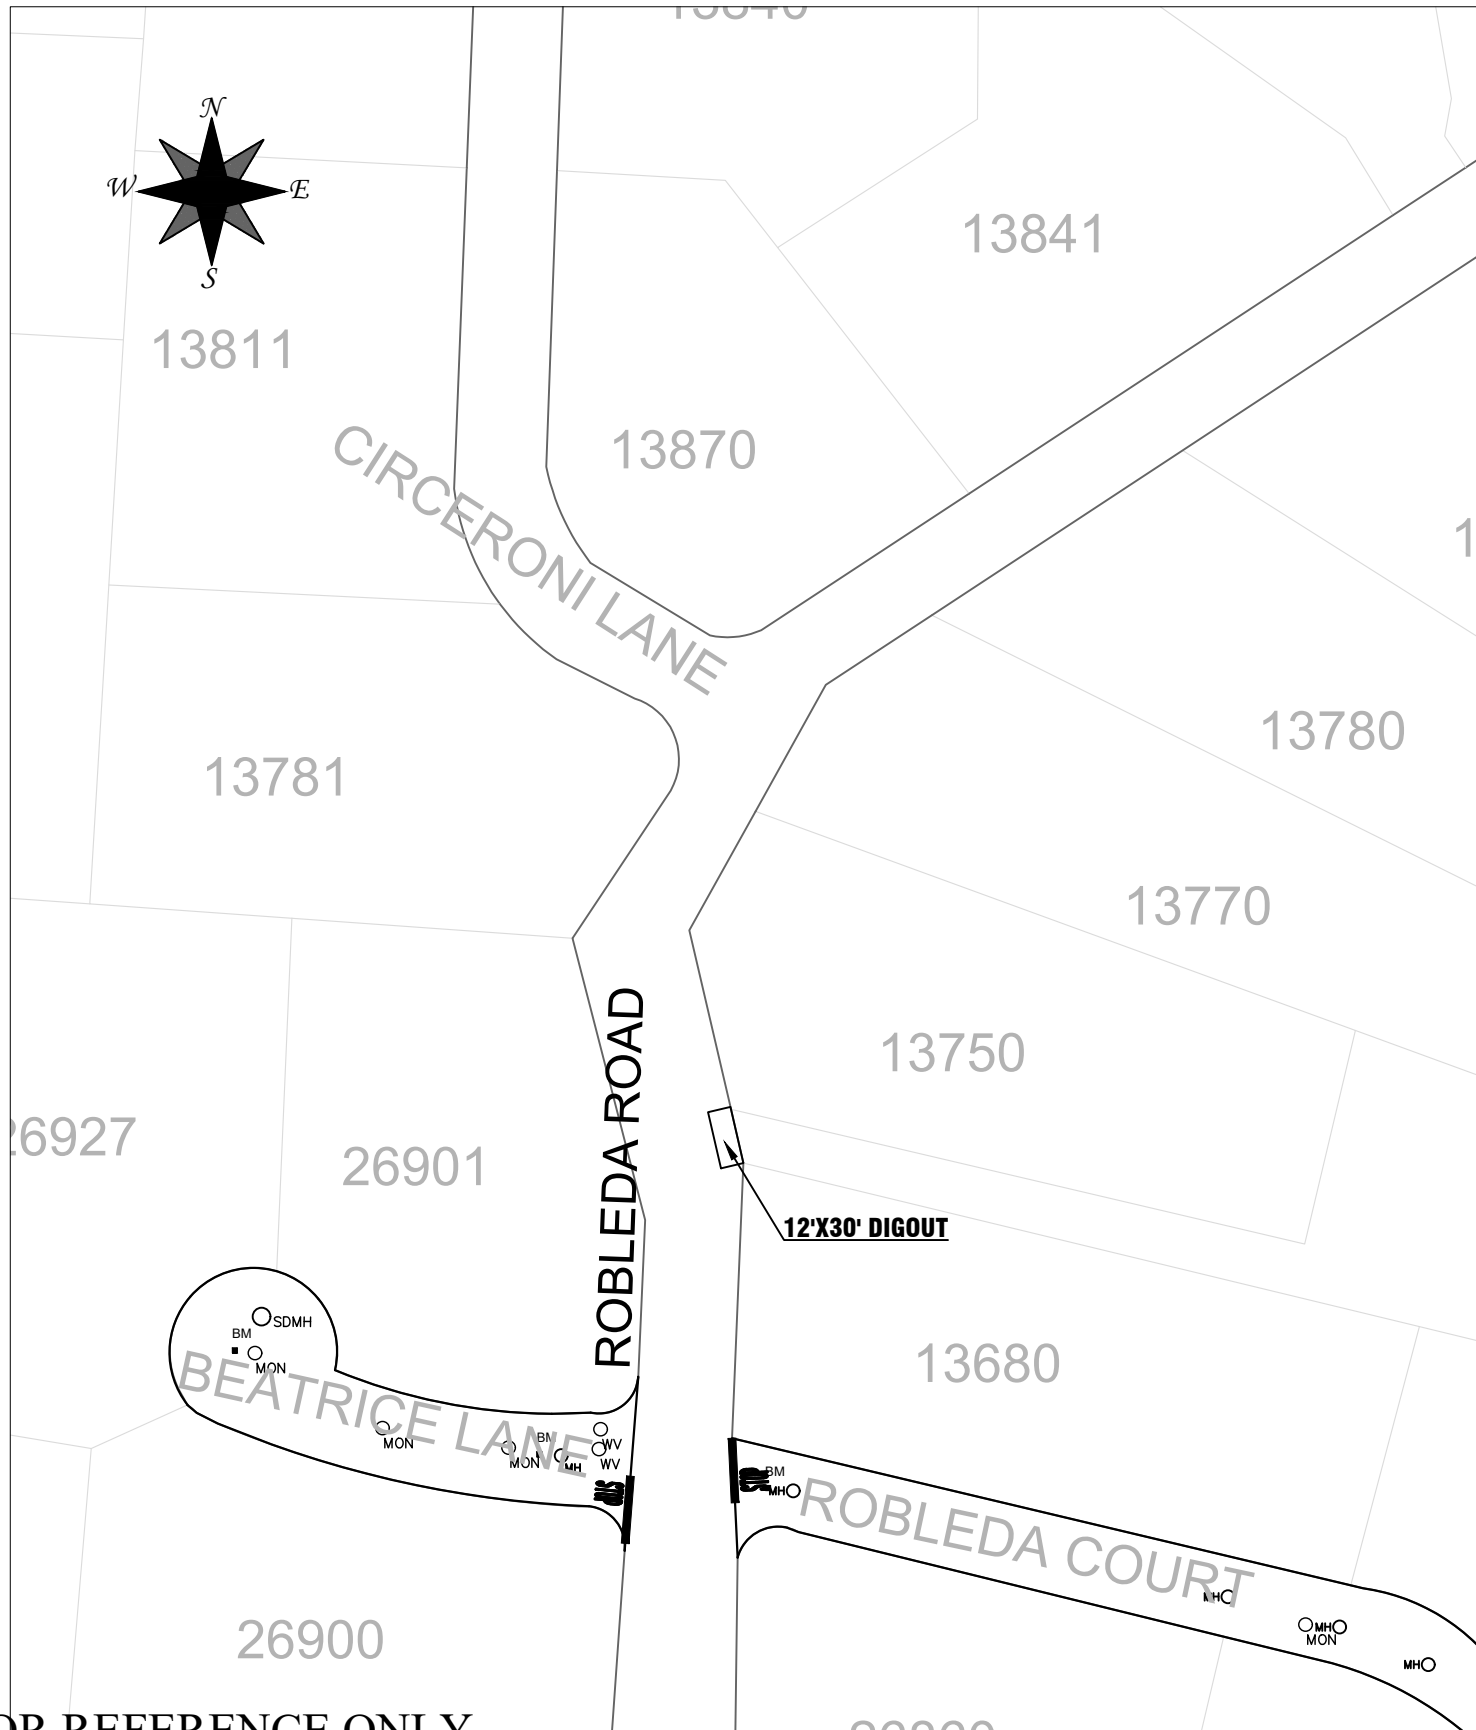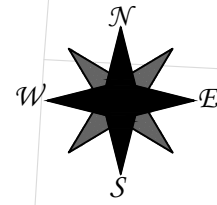

FOR REFERENCE ONLY



NO.	DATE	BY	ISSUE / REVISIONS	APPROVED BY

APPROVED BY:


WOOJAE KIM, P.E.
PUBLIC WORKS DIRECTOR

PREPARED UNDER SUPERVISION OF

Design	AK	03/2023
Drawn	AK	03/2023
Checked	JC	03/2023
Ckd./Const.	JC	03/2023
Proj. Eng.	JC	03/2023
BY	DATE	

TOWN OF LOS ALTOS HILLS
26379 FREMONT ROAD LOS ALTOS HILLS, CALIFORNIA 94022 (650) 941-7222
2023 PAVEMENT REHABILITATION AND DRAINAGE IMPROVEMENTS PROJECT
ROBLEDA ROAD

SHEET **22** OF 33
JOB NO.:
SCALE: NOT TO SCALE
DATE: 06/2023

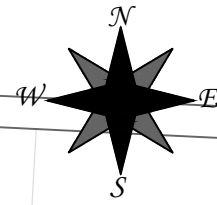

25901

4'X12' DIGOUT

**INSTALL NEW 6" A.C. DIKE
[SEE DETAIL SHEET, TYPE A]**

25845

SPRINGHILL DRIVE

25838

25900

25829

MANUELLA ROAD

14735

14850

14846

14840

14844

14701

FOR REFERENCE ONLY



NO.	DATE	BY	ISSUE / REVISIONS	APPROVED BY

APPROVED BY:

 WOOJAE KIM, P.E.
 PUBLIC WORKS DIRECTOR


PREPARED UNDER SUPERVISION OF

Design	AK	03/2023
Drawn	AK	03/2023
Checked	JC	03/2023
Ckd./Const.	JC	03/2023
Proj. Eng.	JC	03/2023
BY	DATE	

TOWN OF LOS ALTOS HILLS
 26379 FREMONT ROAD LOS ALTOS HILLS, CALIFORNIA 94022 (650) 941-7222

**2023 PAVEMENT REHABILITATION
AND DRAINAGE IMPROVEMENTS PROJECT
SPRINGHILL DRIVE**

SHEET **23** OF 33
 JOB NO.:
 SCALE: NOT TO SCALE
 DATE: 06/2023

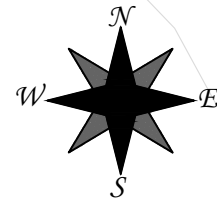

20000
Alejandro Drive 26865 26885 26875 2685

SAINT FRANCIS ROAD

ORTEGA DRIVE

ALEJANDRO DRIVE

TYPE II MICROSURFACING

13334

26900

26880

26850

26815

26850

26965

WV WV
BM

26896

MHO
BM
MON

26810

SAINT FRANCIS ROAD

26795

26765

26970

26895

26790

13235

MON
MHO

26890

26760

26889

26615

FOR REFERENCE ONLY



NO.	DATE	BY	ISSUE / REVISIONS	APPROVED BY

APPROVED BY:

 WOOJAE KIM, P.E.
 PUBLIC WORKS DIRECTOR



PREPARED UNDER SUPERVISION OF

Design	AK	03/2023
Drawn	AK	03/2023
Checked	JC	03/2023
Ckd./Const.	JC	03/2023
Proj. Eng.	JC	03/2023
BY	DATE	


TOWN OF LOS ALTOS HILLS
 26379 FREMONT ROAD LOS ALTOS HILLS, CALIFORNIA 94022 (650) 941-7222

**2023 PAVEMENT REHABILITATION
 AND DRAINAGE IMPROVEMENTS PROJECT**
 ALEJANDRO DRIVE

SHEET
24
 OF 33
 JOB NO.:
 SCALE: NOT TO SCALE
 DATE: 06/2023

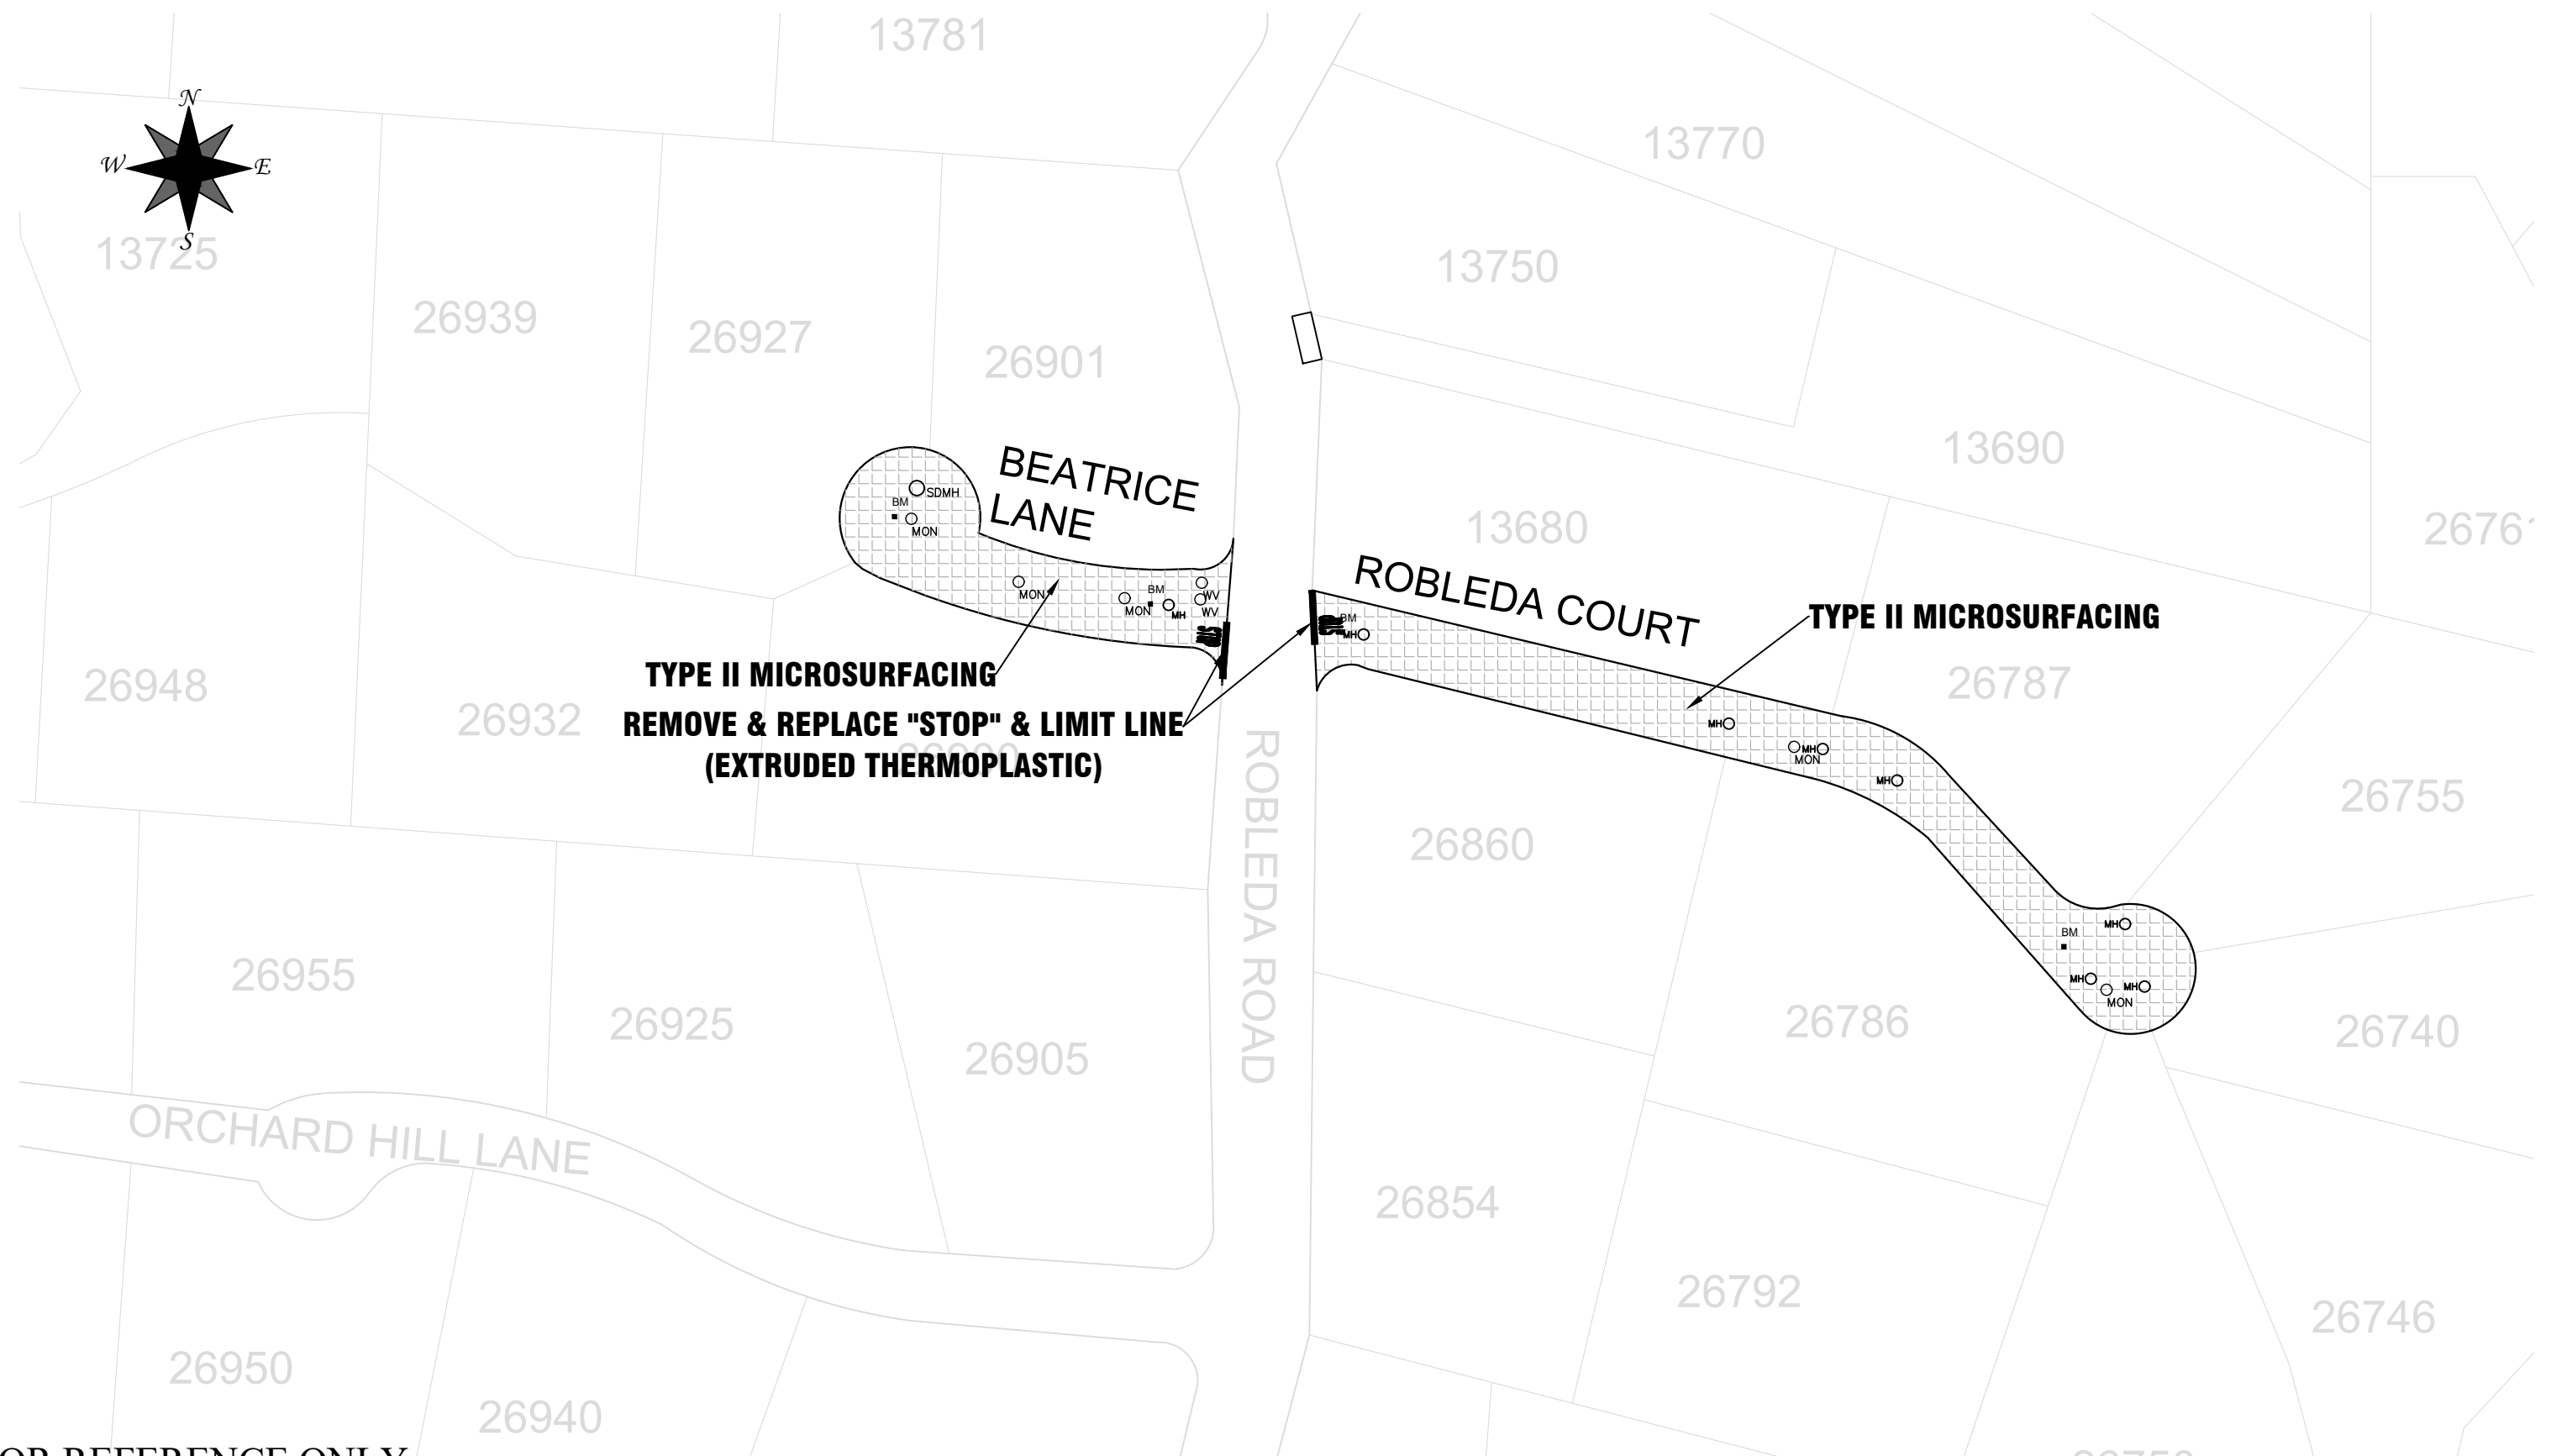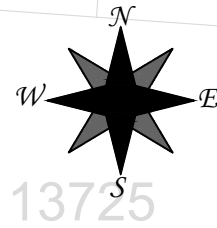

FOR REFERENCE ONLY

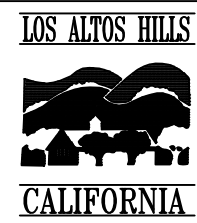

NO.	DATE	BY	ISSUE / REVISIONS	APPROVED BY

APPROVED BY:

 WOOJAE KIM, P.E.
 PUBLIC WORKS DIRECTOR


PREPARED UNDER SUPERVISION OF

Design	AK	03/2023
Drawn	AK	03/2023
Checked	JC	03/2023
Ckd./Const.	JC	03/2023
Proj. Eng.	JC	03/2023
BY	DATE	

TOWN OF LOS ALTOS HILLS
 26379 FREMONT ROAD LOS ALTOS HILLS, CALIFORNIA 94022 (650) 941-7222

**2023 PAVEMENT REHABILITATION
 AND DRAINAGE IMPROVEMENTS PROJECT**
 ALT - BEATRICE LANE & ROBLEDA COURT


SHEET **25** OF 33
 JOB NO.:
 SCALE: NOT TO SCALE
 DATE: 06/2023

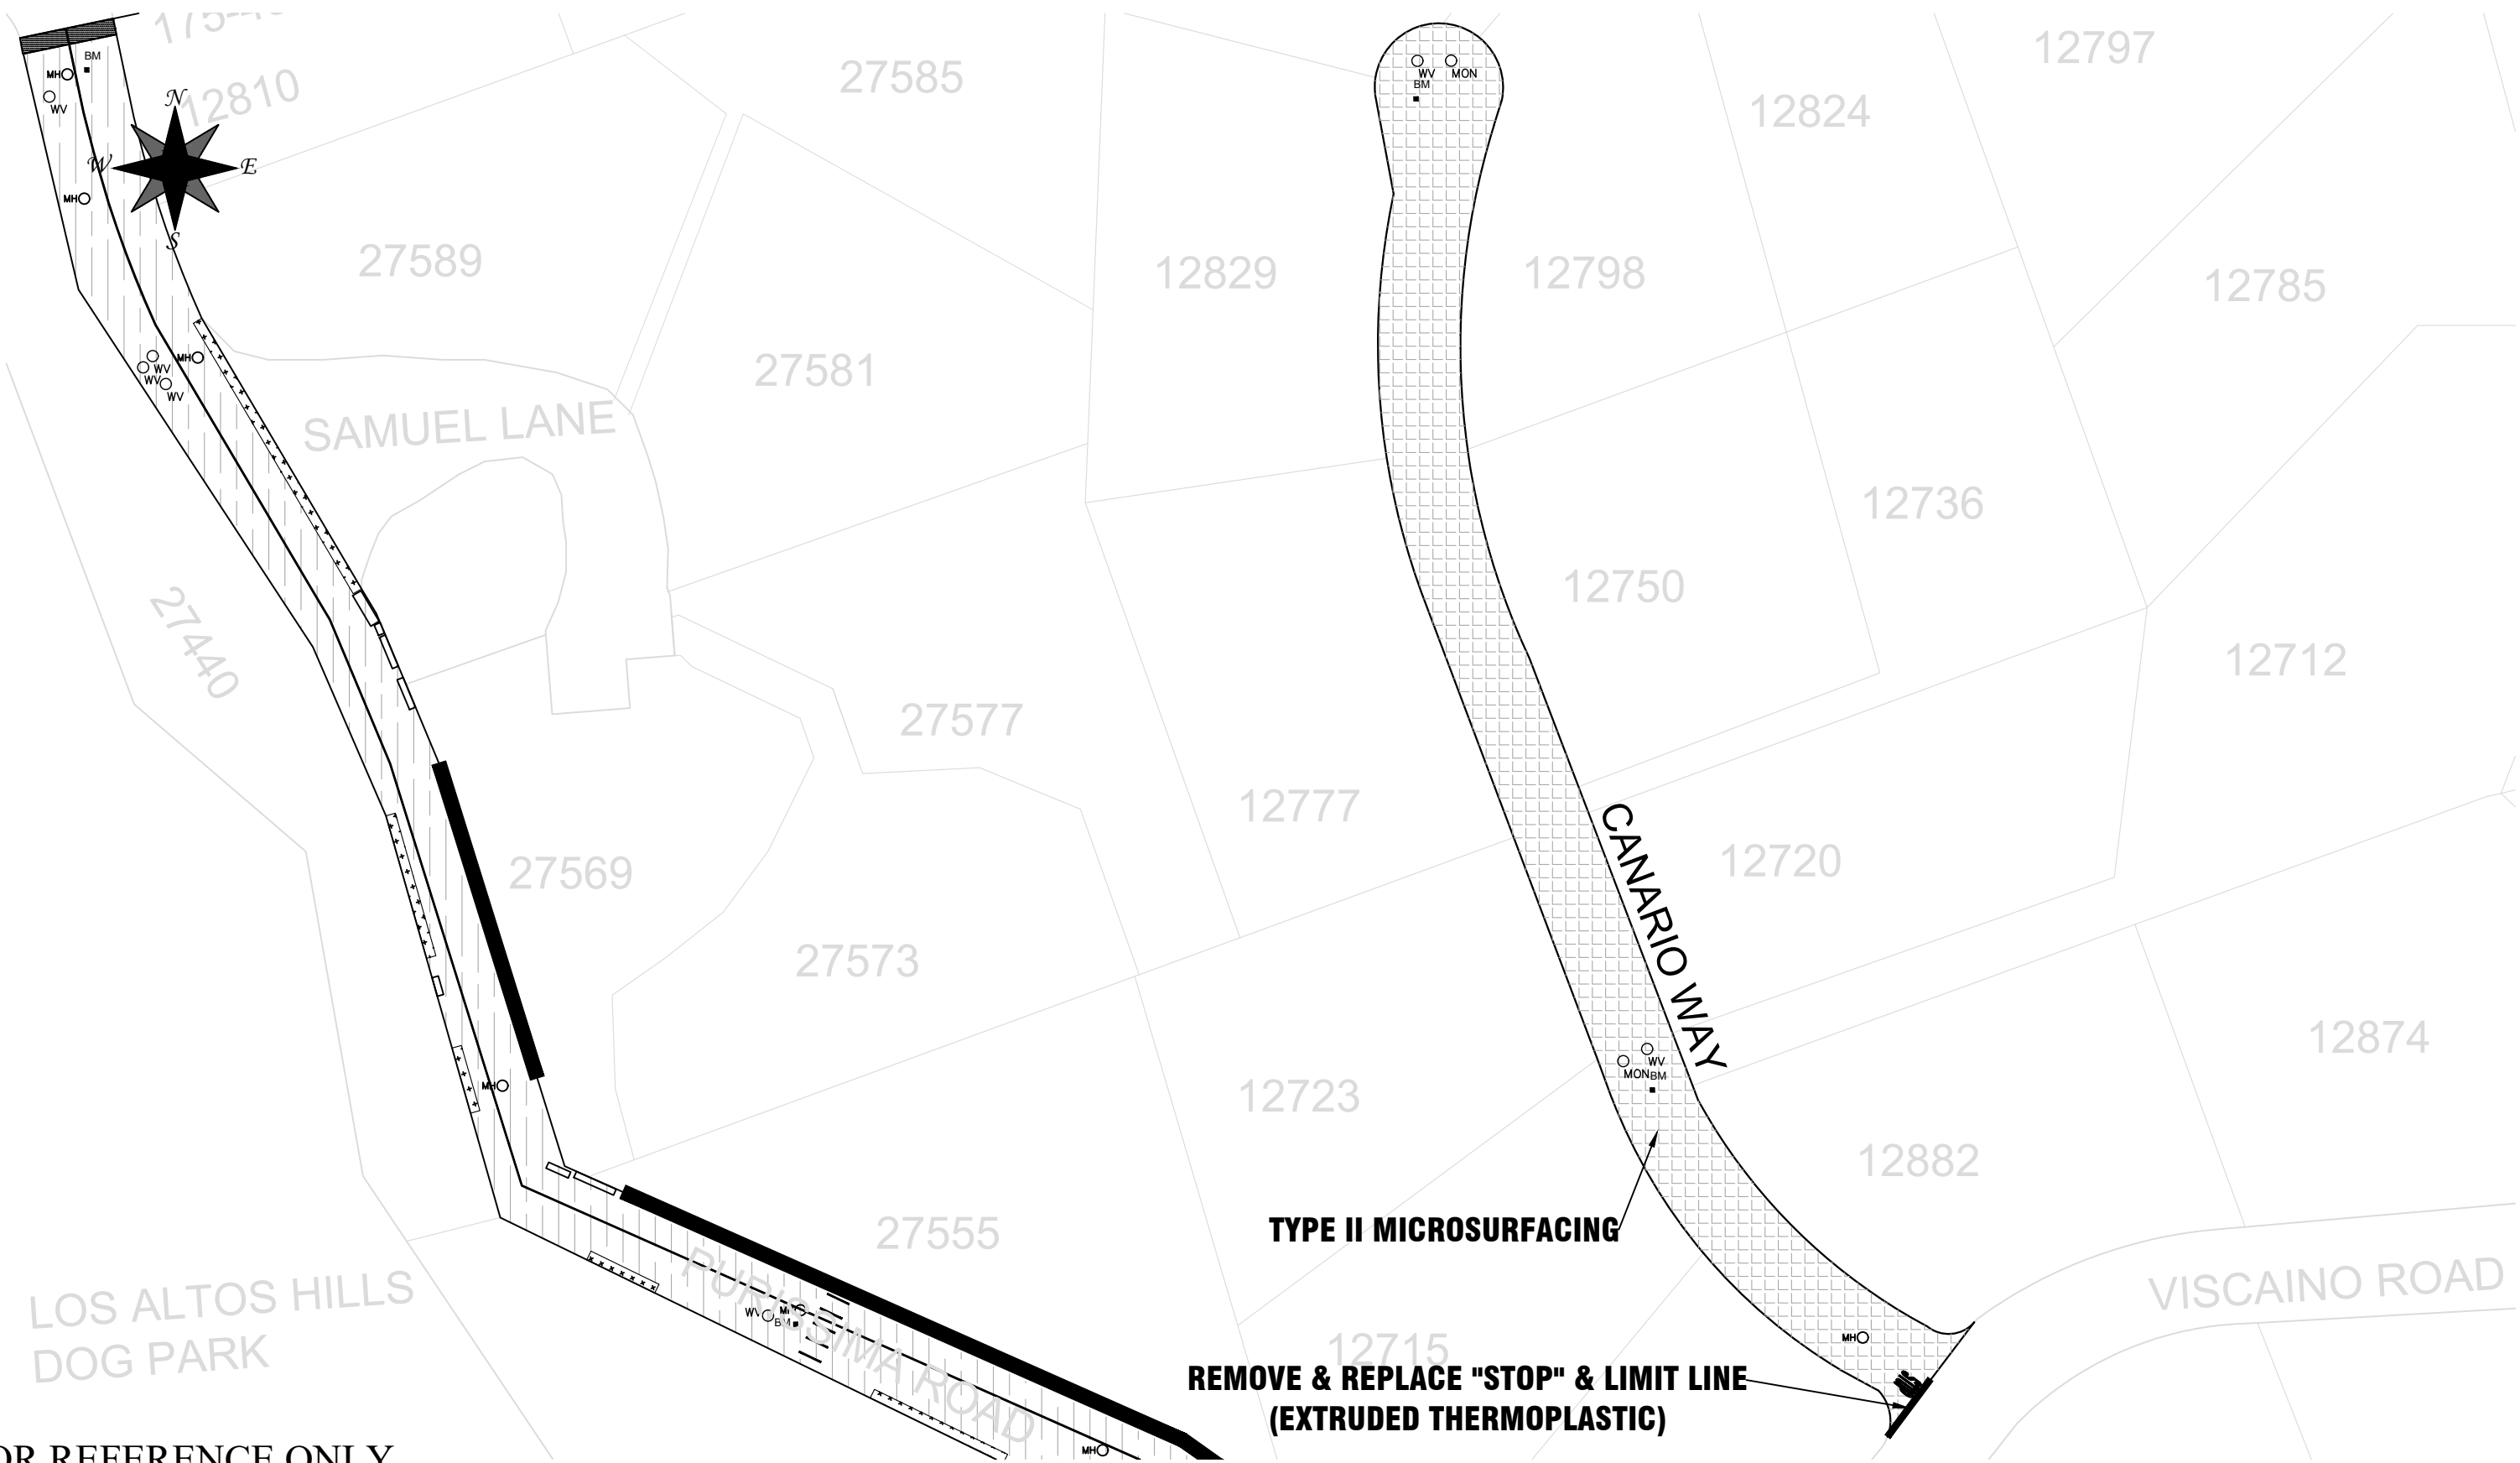

TYPE II MICROSURFACING

**REMOVE & REPLACE "STOP" & LIMIT LINE
(EXTRUDED THERMOPLASTIC)**

FOR REFERENCE ONLY

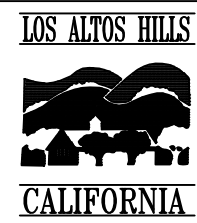

NO.	DATE	BY	ISSUE / REVISIONS	APPROVED BY

APPROVED BY:



 WOOJAE KIM, P.E.
 PUBLIC WORKS DIRECTOR

PREPARED UNDER SUPERVISION OF


Design	AK	03/2023
Drawn	AK	03/2023
Checked	JC	03/2023
Ckd./Const.	JC	03/2023
Proj. Eng.	JC	03/2023
BY	DATE	

TOWN OF LOS ALTOS HILLS
 26379 FREMONT ROAD LOS ALTOS HILLS, CALIFORNIA 94022 (650) 941-7222
**2023 PAVEMENT REHABILITATION
AND DRAINAGE IMPROVEMENTS PROJECT**
 CANARIO WAY

SHEET **26** OF 33
 JOB NO.:
 SCALE: NOT TO SCALE
 DATE: 06/2023

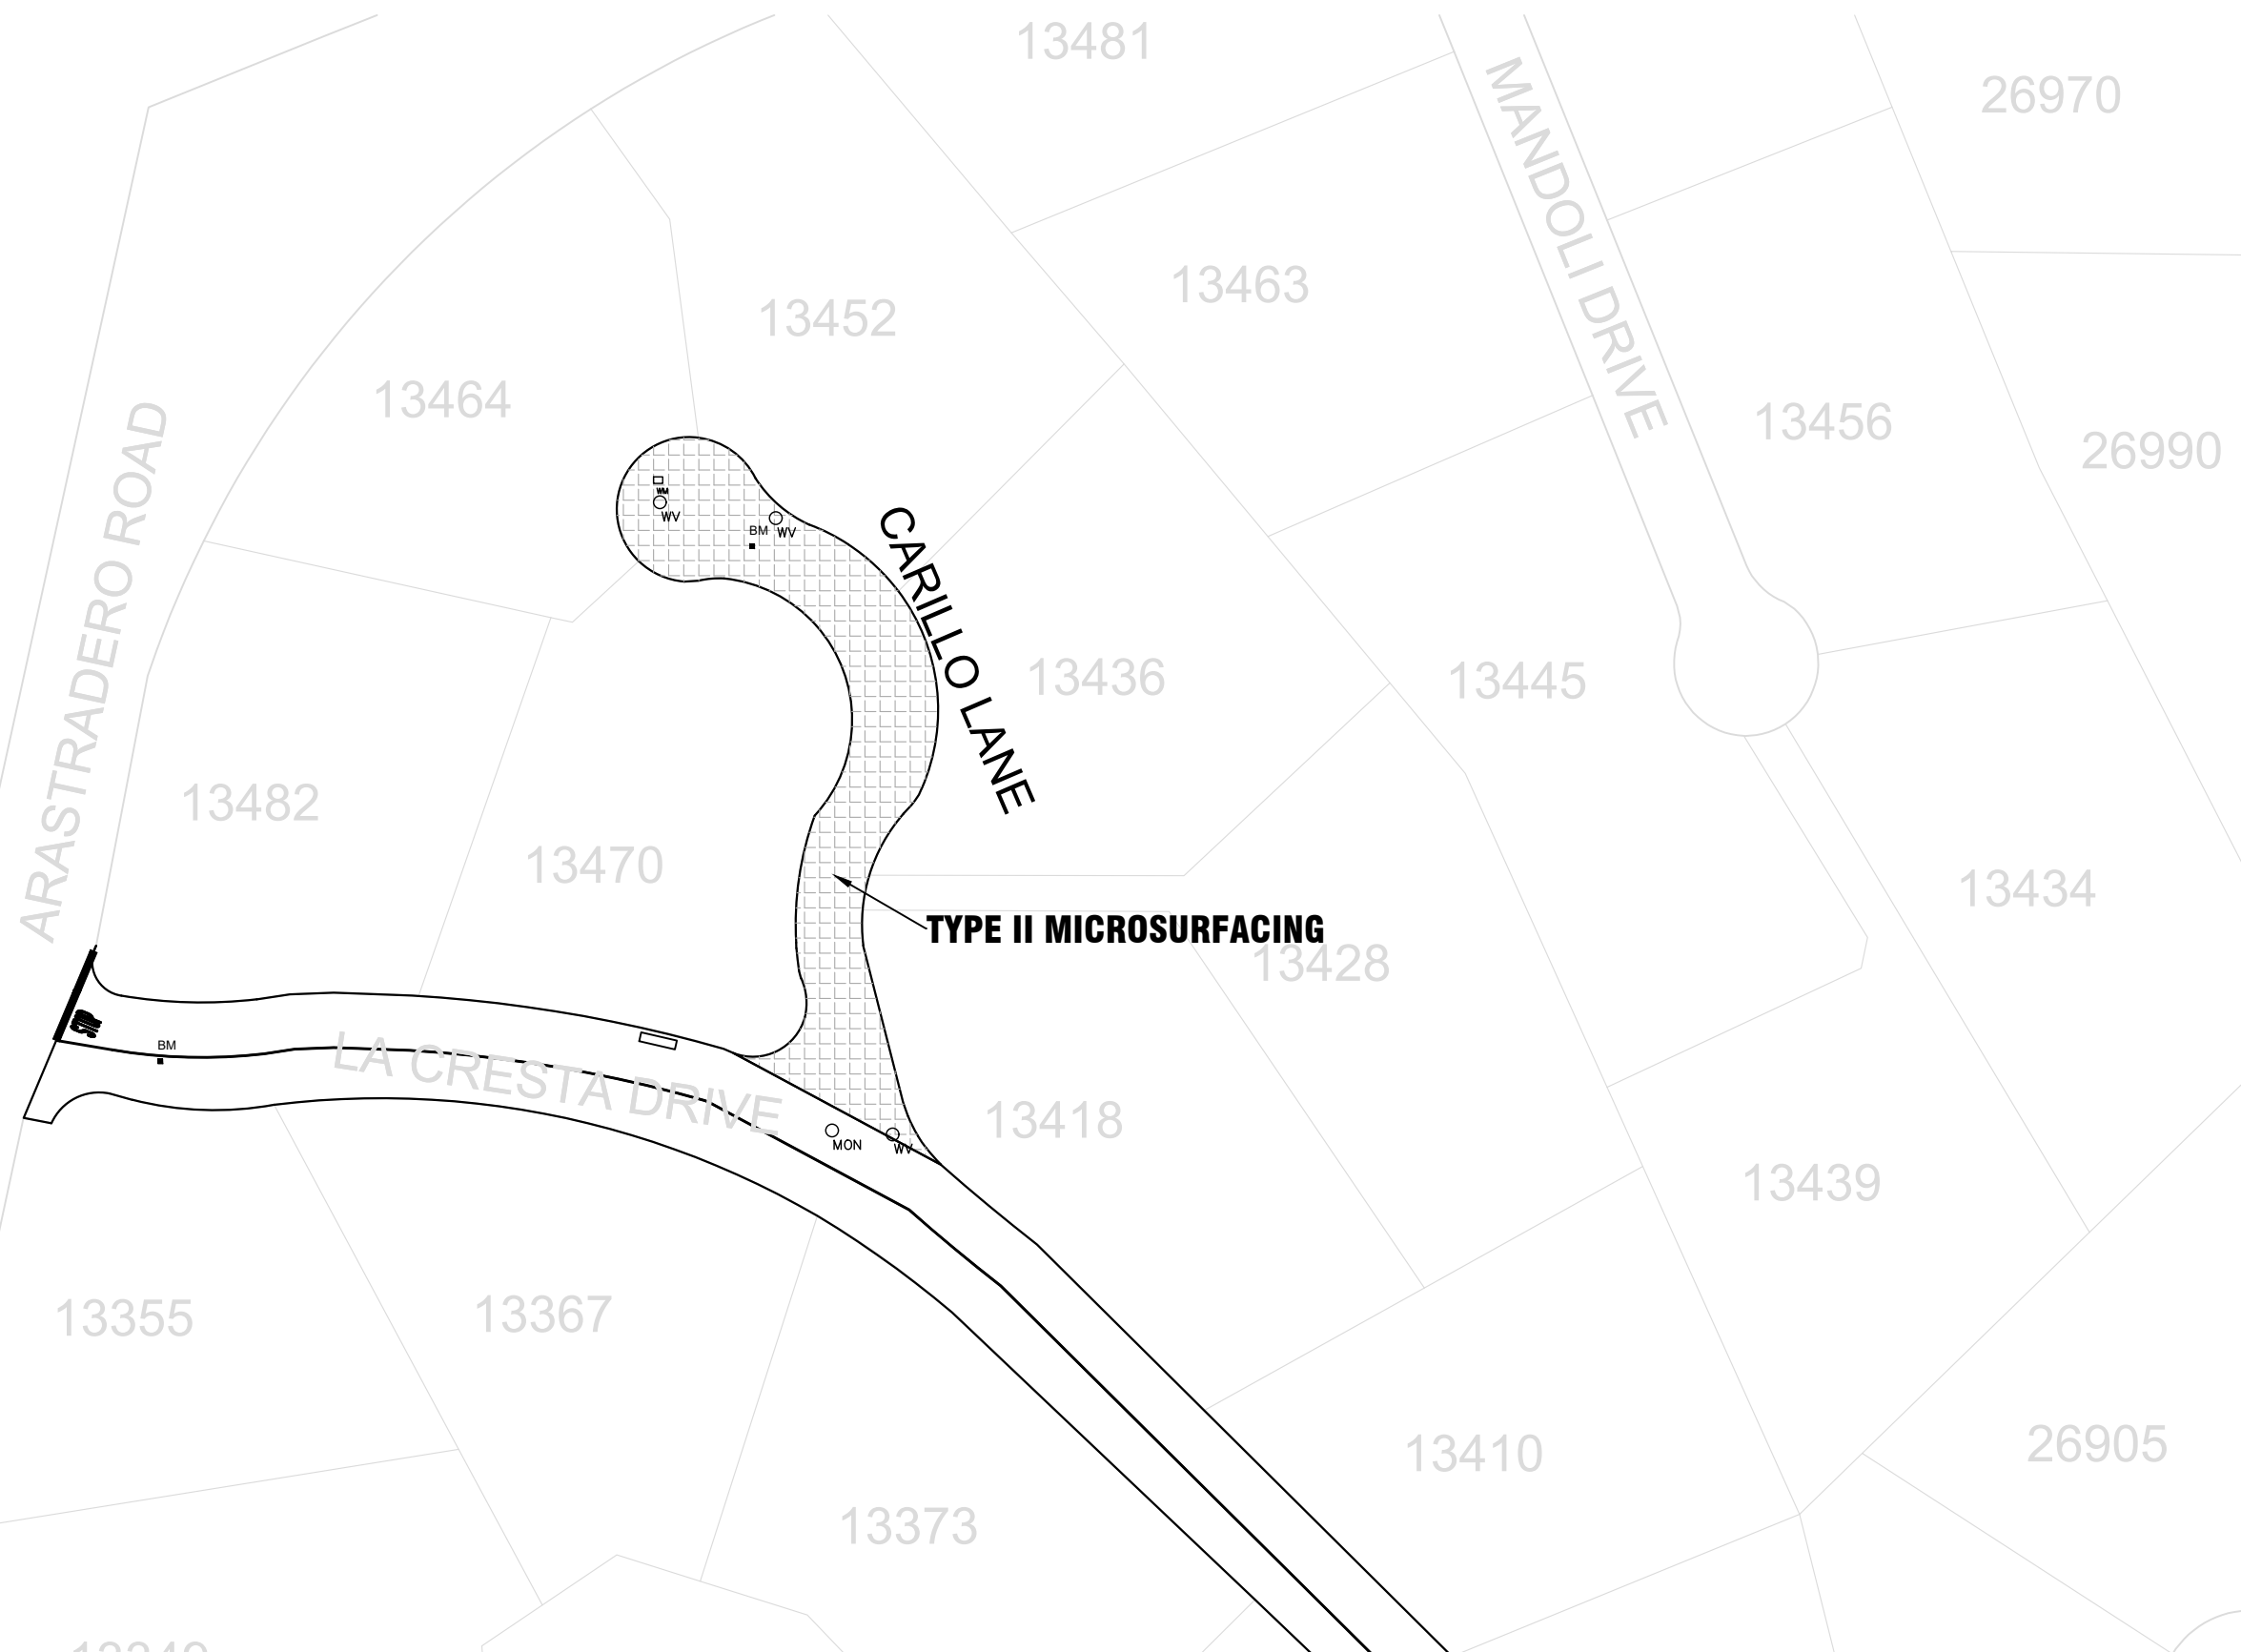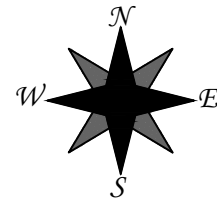

FOR REFERENCE ONLY

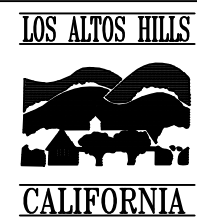

NO.	DATE	BY	ISSUE / REVISIONS	APPROVED BY

APPROVED BY:

 WOOJAE KIM, P.E.
 PUBLIC WORKS DIRECTOR


PREPARED UNDER SUPERVISION OF

Design	AK	03/2023
Drawn	AK	03/2023
Checked	JC	03/2023
Ckd./Const.	JC	03/2023
Proj. Eng.	JC	03/2023
BY	DATE	

TOWN OF LOS ALTOS HILLS
 26379 FREMONT ROAD LOS ALTOS HILLS, CALIFORNIA 94022 (650) 941-7222

**2023 PAVEMENT REHABILITATION
 AND DRAINAGE IMPROVEMENTS PROJECT**
 CARILLO LANE

SHEET **27** OF 33
 JOB NO.:
 SCALE: NOT TO SCALE
 DATE: 06/2023

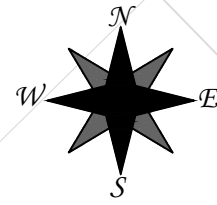

SAINT FRANCIS ROAD

ALEXANDER PLACE

FREMONT ROAD

ASCENSION DRIVE

SHOLES COURT

CONEJO COURT

TYPE II MICROSURFACING

26625

26595

26455

26379

26485

26390

26550

26620

26555

26550

26520

26480

14269

26520

26491

26498

26540

14233

26475

26478


26520

26530

26530

14211

FOR REFERENCE ONLY

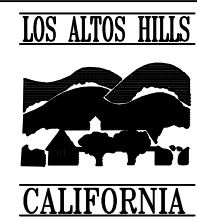

NO.	DATE	BY	ISSUE / REVISIONS	APPROVED BY

APPROVED BY:



WOOJAE KIM, P.E.
PUBLIC WORKS DIRECTOR

PREPARED UNDER SUPERVISION OF

Design	AK	03/2023
Drawn	AK	03/2023
Checked	JC	03/2023
Ckd./Const.	JC	03/2023
Proj. Eng.	JC	03/2023
BY	DATE	

TOWN OF LOS ALTOS HILLS
 26379 FREMONT ROAD LOS ALTOS HILLS, CALIFORNIA 94022 (650) 941-7222
2023 PAVEMENT REHABILITATION AND DRAINAGE IMPROVEMENTS PROJECT
 ALT - CONEJO COURT

SHEET **28** OF 33
 JOB NO.:
 SCALE: NOT TO SCALE
 DATE: 06/2023

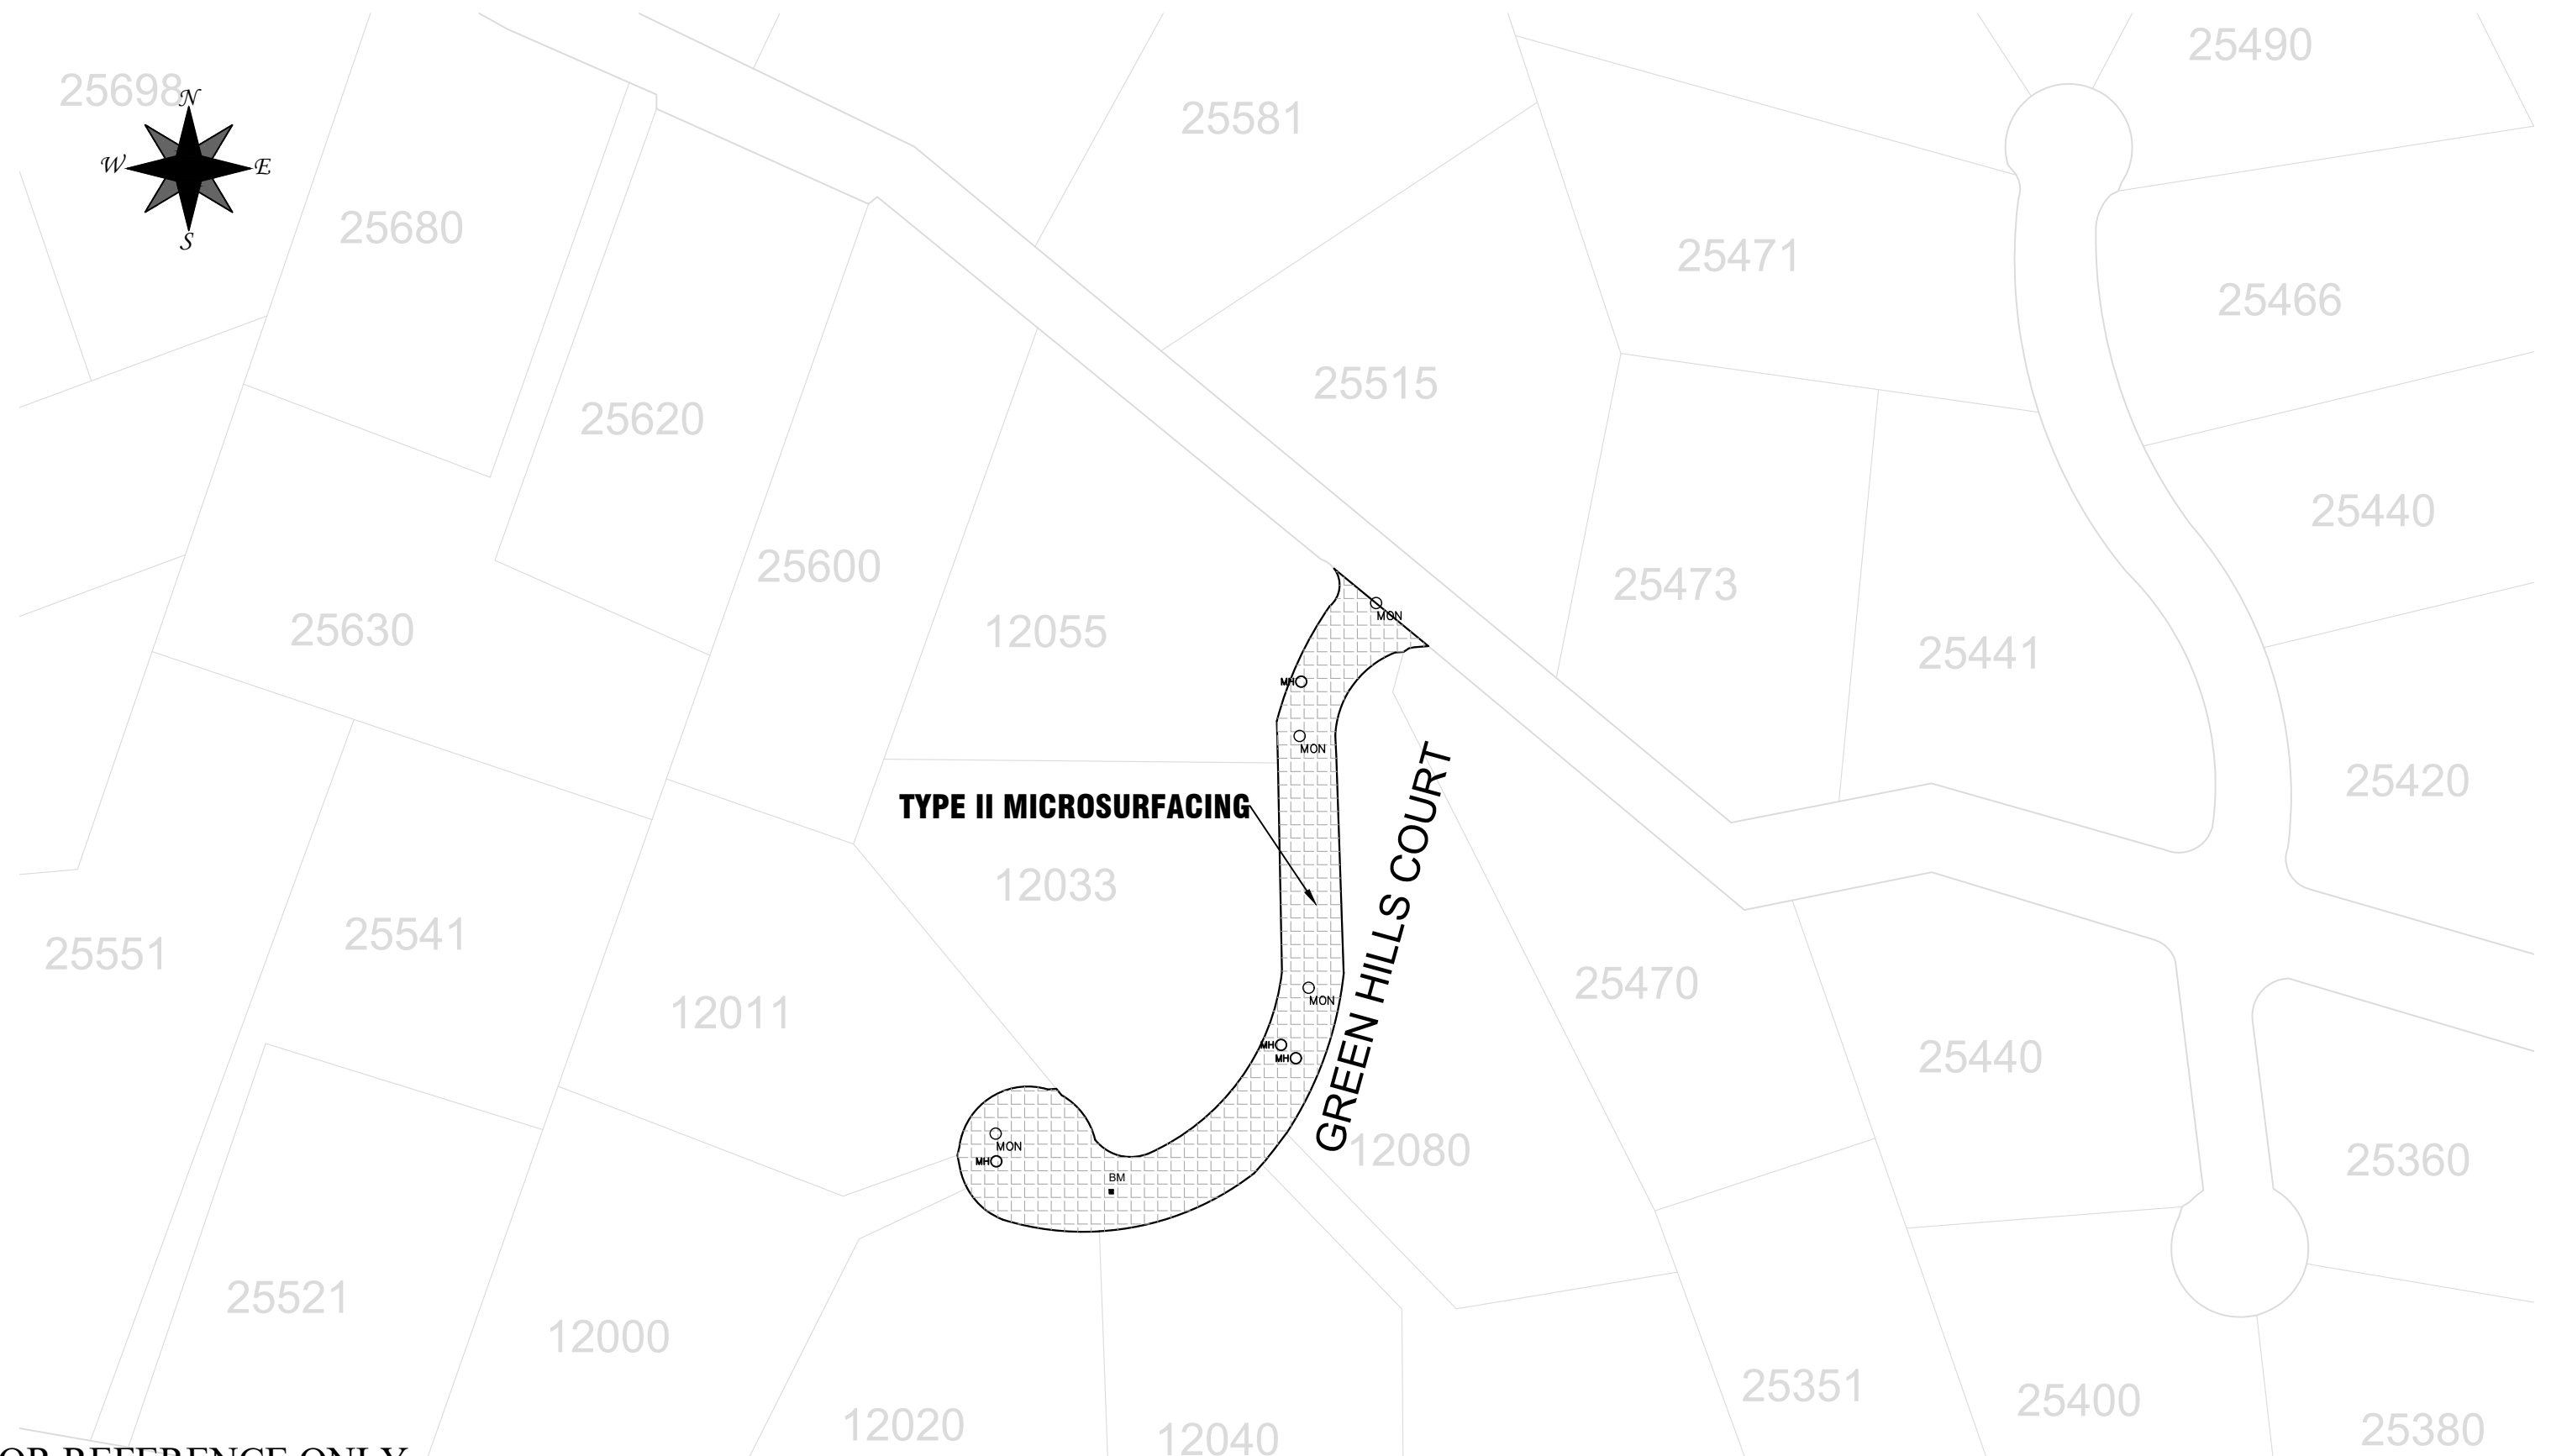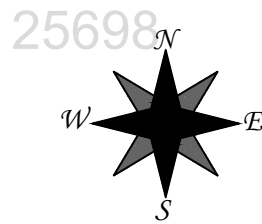

FOR REFERENCE ONLY



NO.	DATE	BY	ISSUE / REVISIONS	APPROVED BY

APPROVED BY:

WOOJAE KIM, P.E.
PUBLIC WORKS DIRECTOR

PREPARED UNDER SUPERVISION OF

Design	AK	03/2023
Drawn	AK	03/2023
Checked	JC	03/2023
Ckd./Const.	JC	03/2023
Proj. Eng.	JC	03/2023
BY	DATE	

TOWN OF LOS ALTOS HILLS

26379 FREMONT ROAD LOS ALTOS HILLS, CALIFORNIA 94022 (650) 941-7222

**2023 PAVEMENT REHABILITATION
AND DRAINAGE IMPROVEMENTS PROJECT**


ALT - GREEN HILLS COURT

SHEET **29** OF 33


JOB NO.: _____

SCALE: NOT TO SCALE

DATE: 06/2023

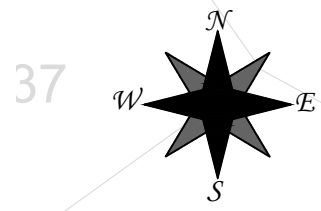

FOR REFERENCE ONLY

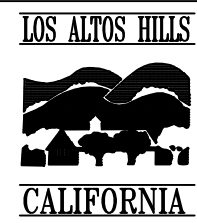

NO.	DATE	BY	ISSUE / REVISIONS	APPROVED BY

APPROVED BY:

 WOOJAE KIM, P.E.
 PUBLIC WORKS DIRECTOR



PREPARED UNDER SUPERVISION OF

Design	AK	03/2023
Drawn	AK	03/2023
Checked	JC	03/2023
Ckd./Const.	JC	03/2023
Proj. Eng.	JC	03/2023
BY	DATE	

TOWN OF LOS ALTOS HILLS
 26379 FREMONT ROAD LOS ALTOS HILLS, CALIFORNIA 94022 (650) 941-7222

**2023 PAVEMENT REHABILITATION
 AND DRAINAGE IMPROVEMENTS PROJECT**
 LAUREL LANE

SHEET **30** OF 33
 JOB NO.:
 SCALE: NOT TO SCALE
 DATE: 06/2023

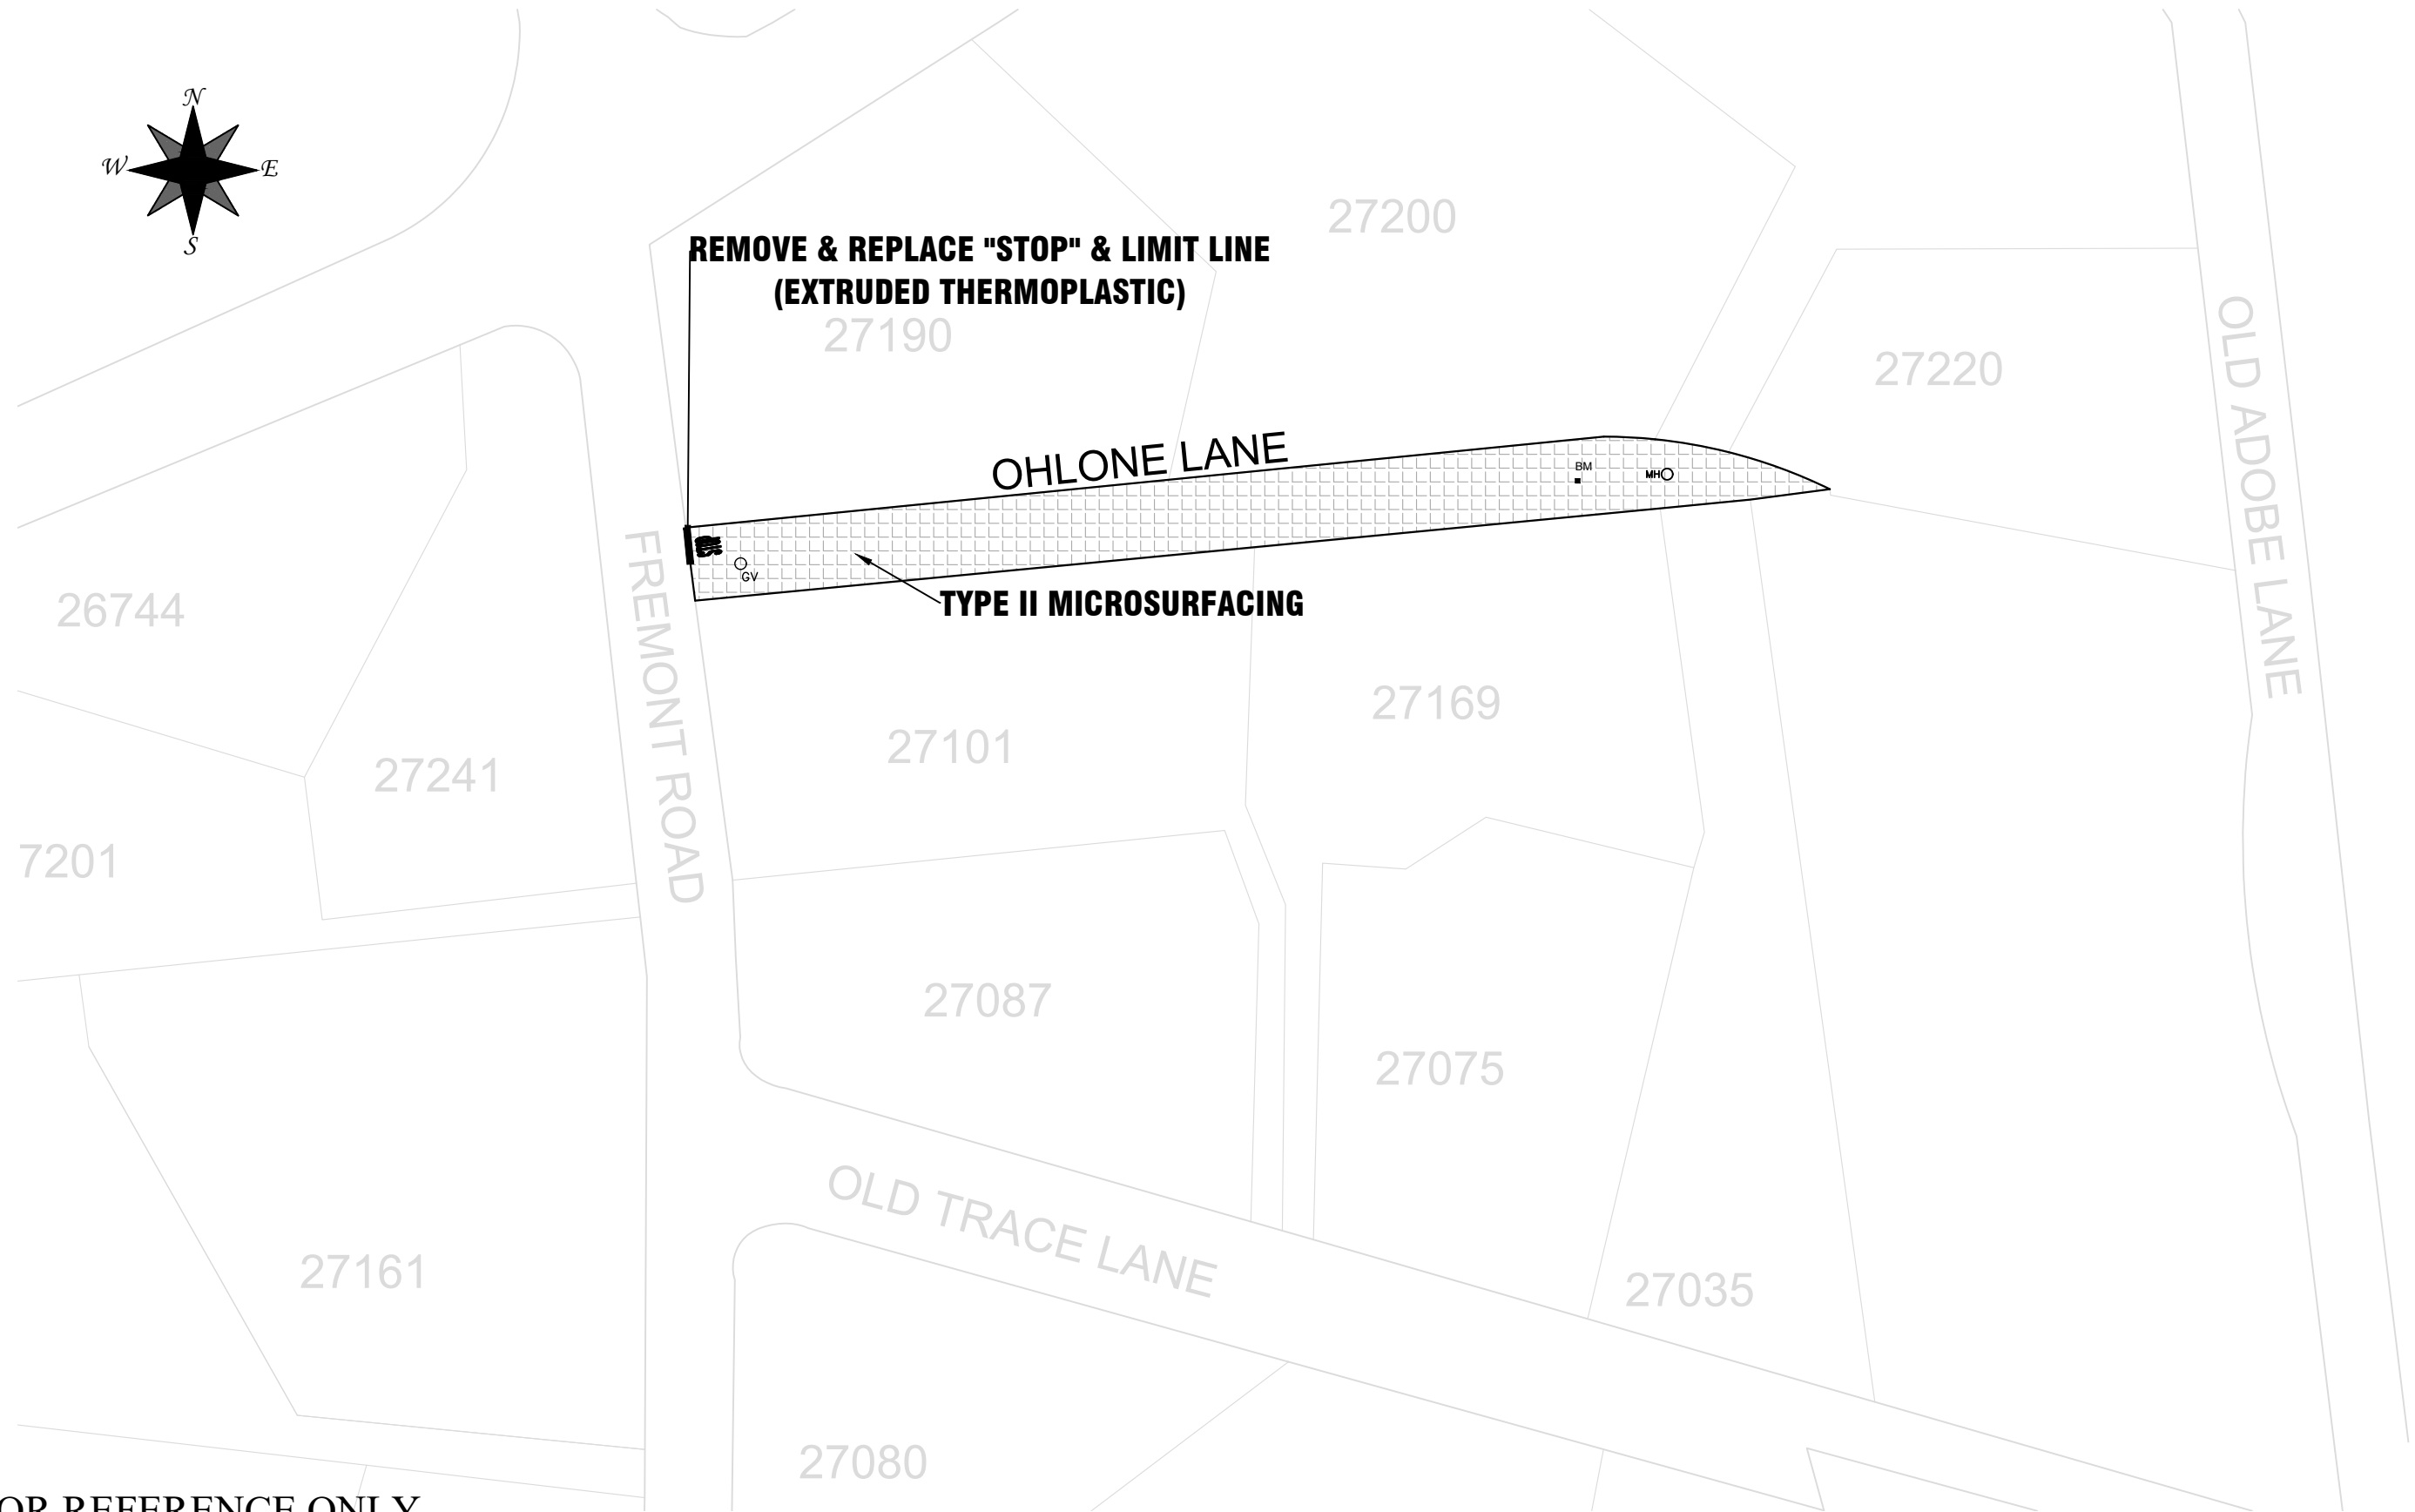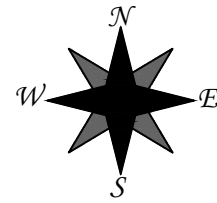

FOR REFERENCE ONLY



NO.	DATE	BY	ISSUE / REVISIONS	APPROVED BY

APPROVED BY:



 WOOJAE KIM, P.E.
 PUBLIC WORKS DIRECTOR

PREPARED UNDER SUPERVISION OF


Design	AK	03/2023
Drawn	AK	03/2023
Checked	JC	03/2023
Ckd./Const.	JC	03/2023
Proj. Eng.	JC	03/2023
BY	DATE	

TOWN OF LOS ALTOS HILLS
 26379 FREMONT ROAD LOS ALTOS HILLS, CALIFORNIA 94022 (650) 941-7222
2023 PAVEMENT REHABILITATION AND DRAINAGE IMPROVEMENTS PROJECT
 ALT - OHLONE ROAD


SHEET 31 OF 33
 JOB NO.:
 SCALE: NOT TO SCALE
 DATE: 06/2023

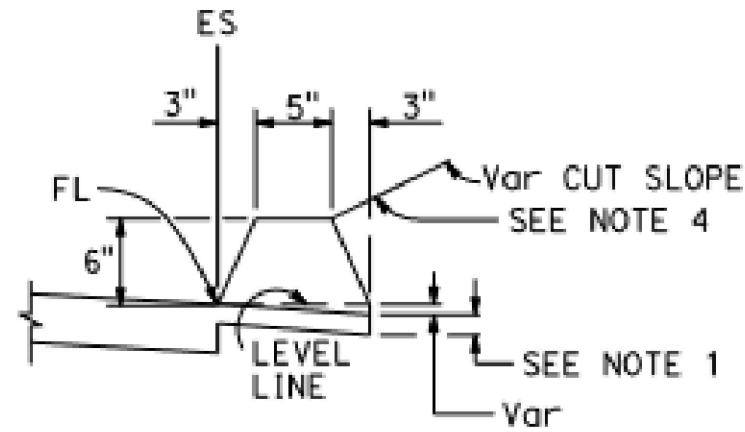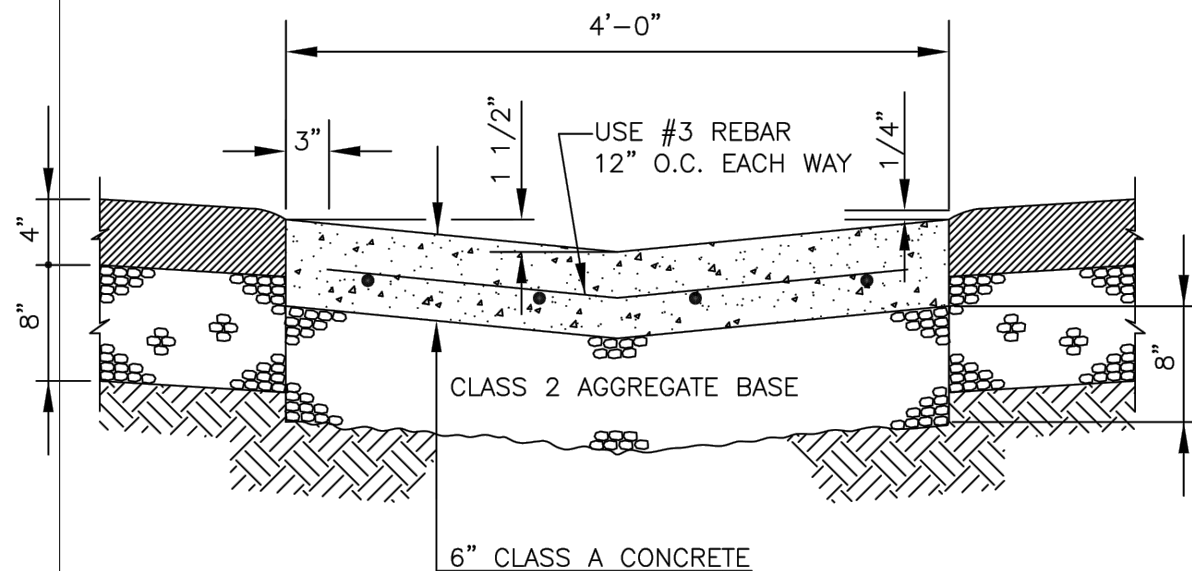

TYPE A
N.T.S.

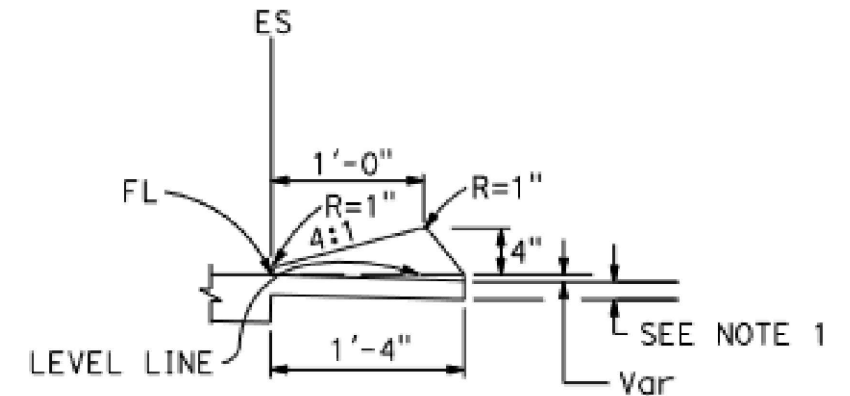

TYPE E
N.T.S.

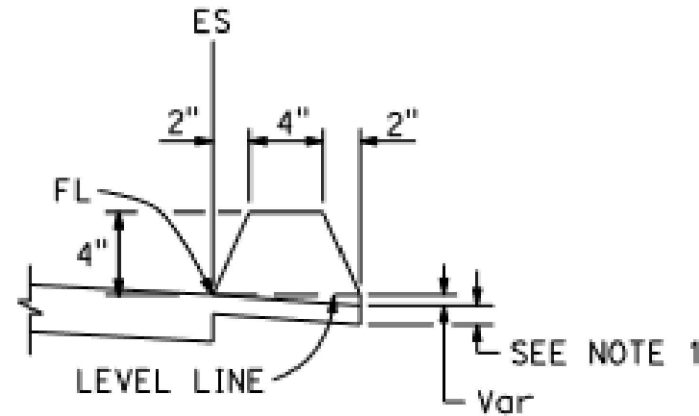


TYPE F
See Note 5
N.T.S.


5. Use Type A or F dike, where dike is required with guardrail installations. See Standard Plan A77N4 for dike positioning details. See Standard Plan A77N3 for hinge point offsets with guardrail.



N.T.S.

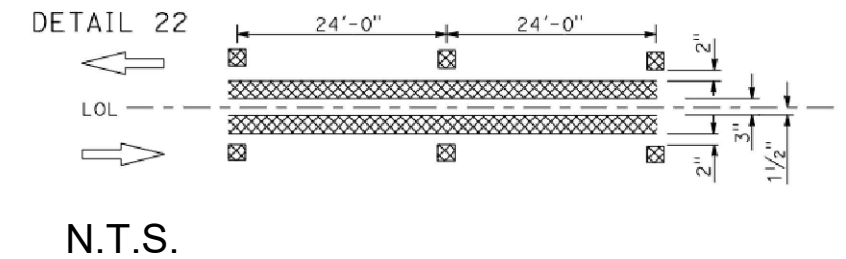


N.T.S.

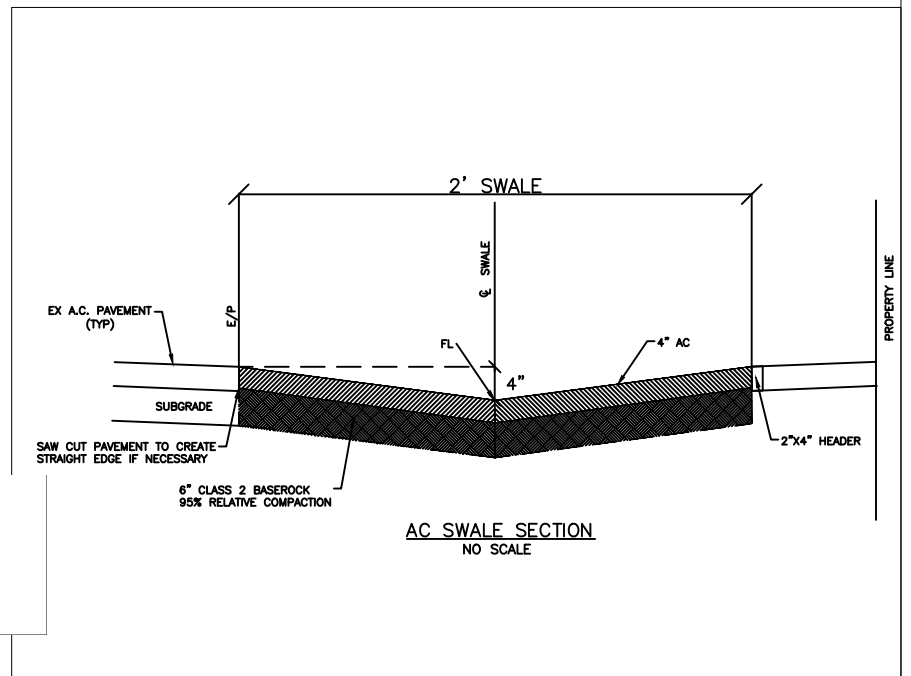

TITLE			
STANDARD CONCRETE VALLEY GUTTER			
ADOPTED BY CITY COUNCIL DATE:	SCALE: NONE	STANDARD DETAIL	
12/07/2011	DATE: 11/18/2011	5	
	CHK: JMP		
26379 FREMONT ROAD, LOS ALTOS HILLS, CA 94022 • Phone: (650) 941-7222			

FOR REFERENCE ONLY

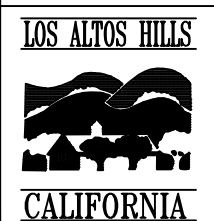

NO.	DATE	BY	ISSUE / REVISIONS	APPROVED BY

APPROVED BY:

WOOJAE KIM, P.E.
PUBLIC WORKS DIRECTOR

PREPARED UNDER SUPERVISION OF

Design	AK	03/2023
Drawn	AK	03/2023
Checked	JC	03/2023
Ckd./Const.	JC	03/2023
Proj. Eng.	JC	03/2023
BY	DATE	

TOWN OF LOS ALTOS HILLS
26379 FREMONT ROAD LOS ALTOS HILLS, CALIFORNIA 94022 (650) 941-7222
2023 PAVEMENT REHABILITATION AND DRAINAGE IMPROVEMENTS PROJECT
DETAILS

SHEET **33** OF 33
JOB NO.:
SCALE: NOT TO SCALE
DATE: 06/2023