



LANDSCAPE CONCEPT PLAN
LOS ALTOS HILLS TOWN HALL


26379 PREMONT ROAD, LOS ALTOS HILLS
SEPTEMBER 20, 2018

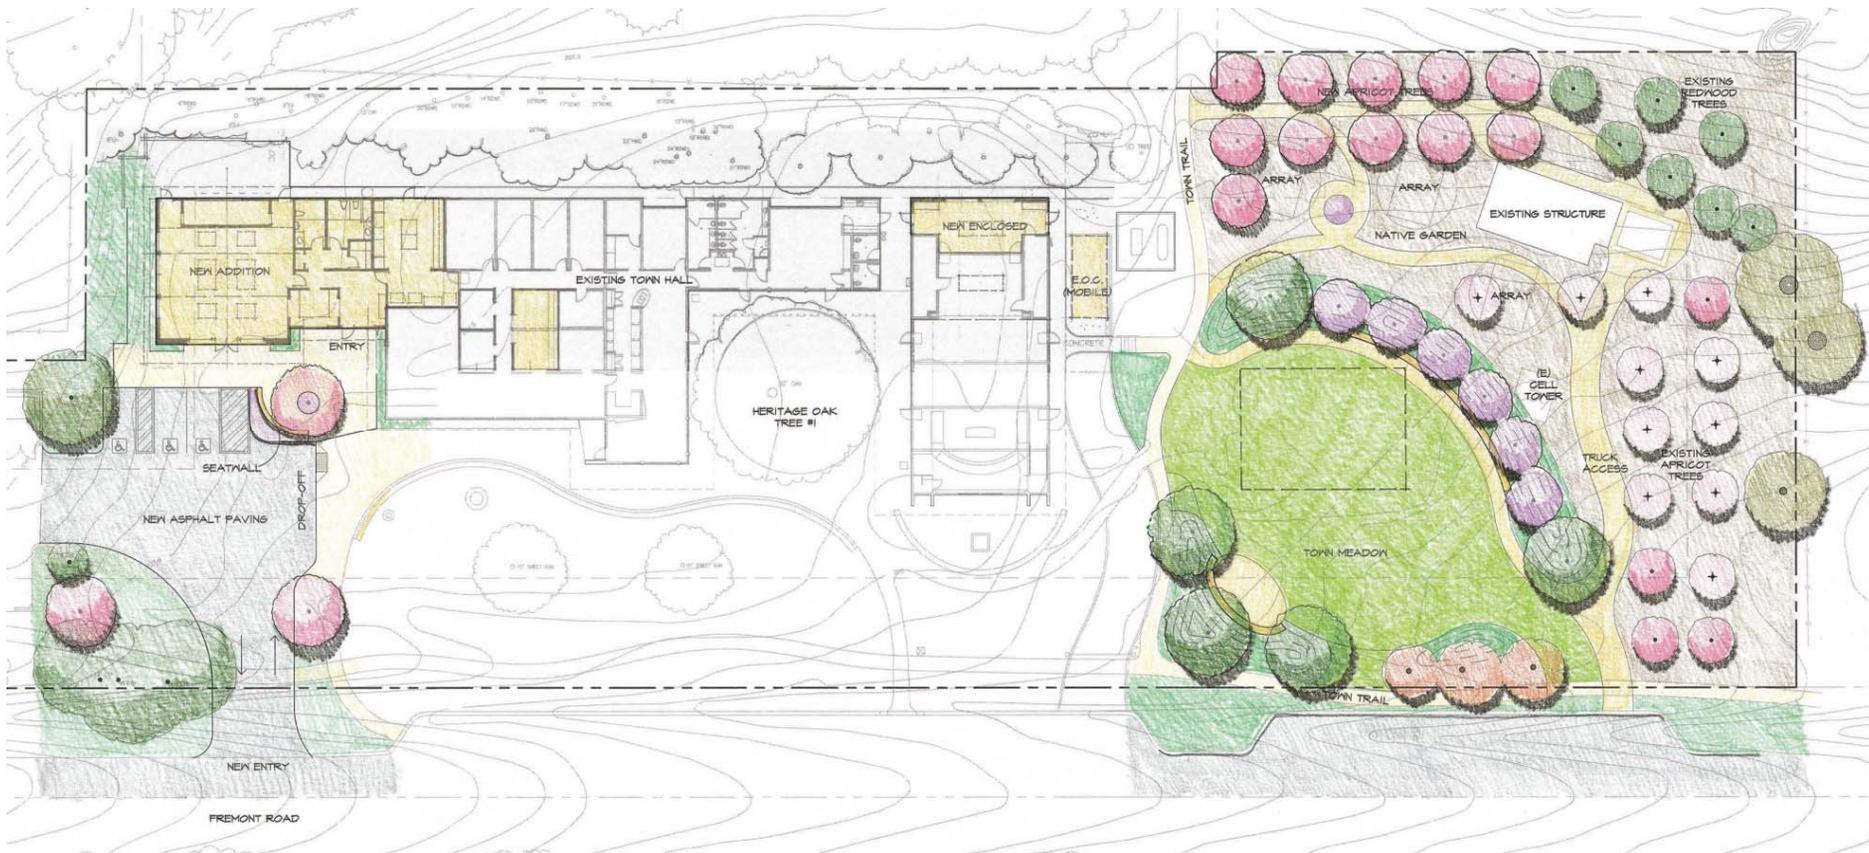





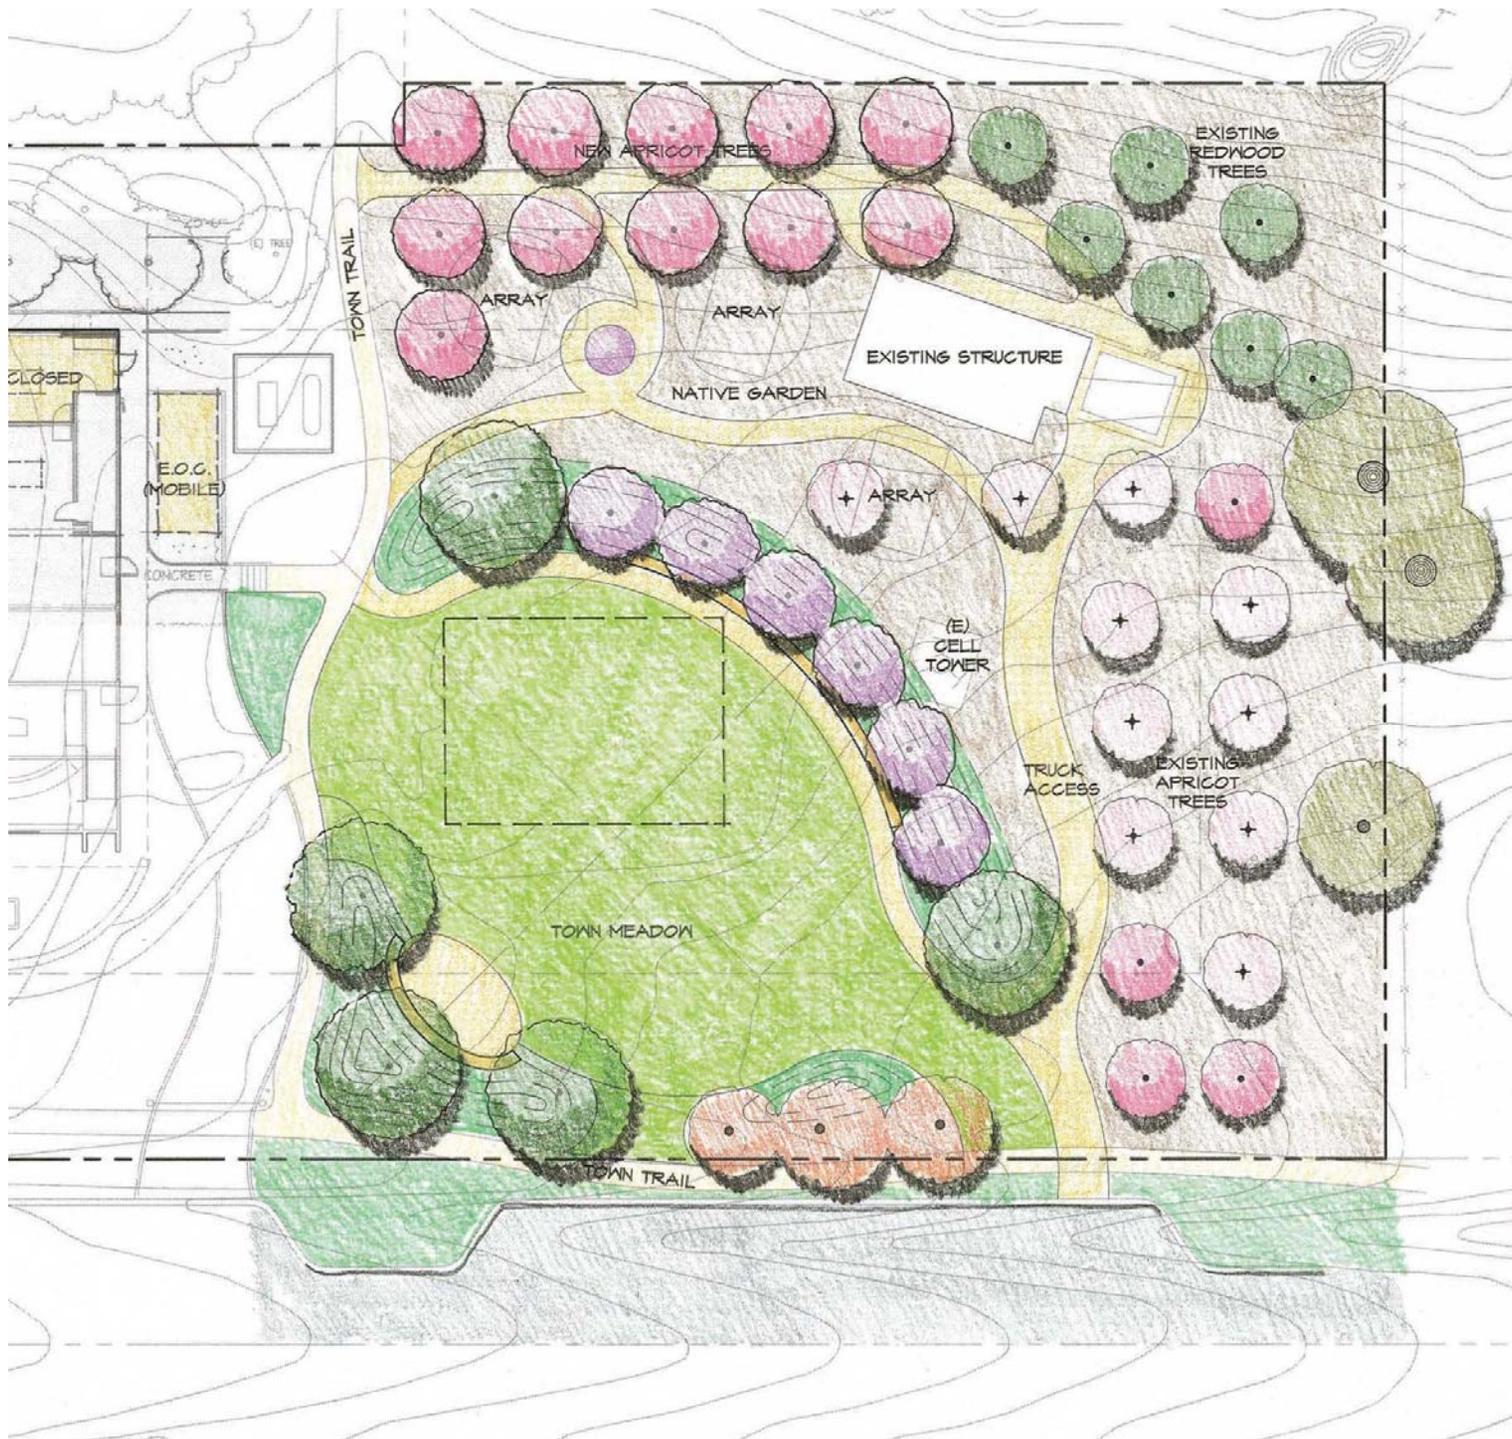

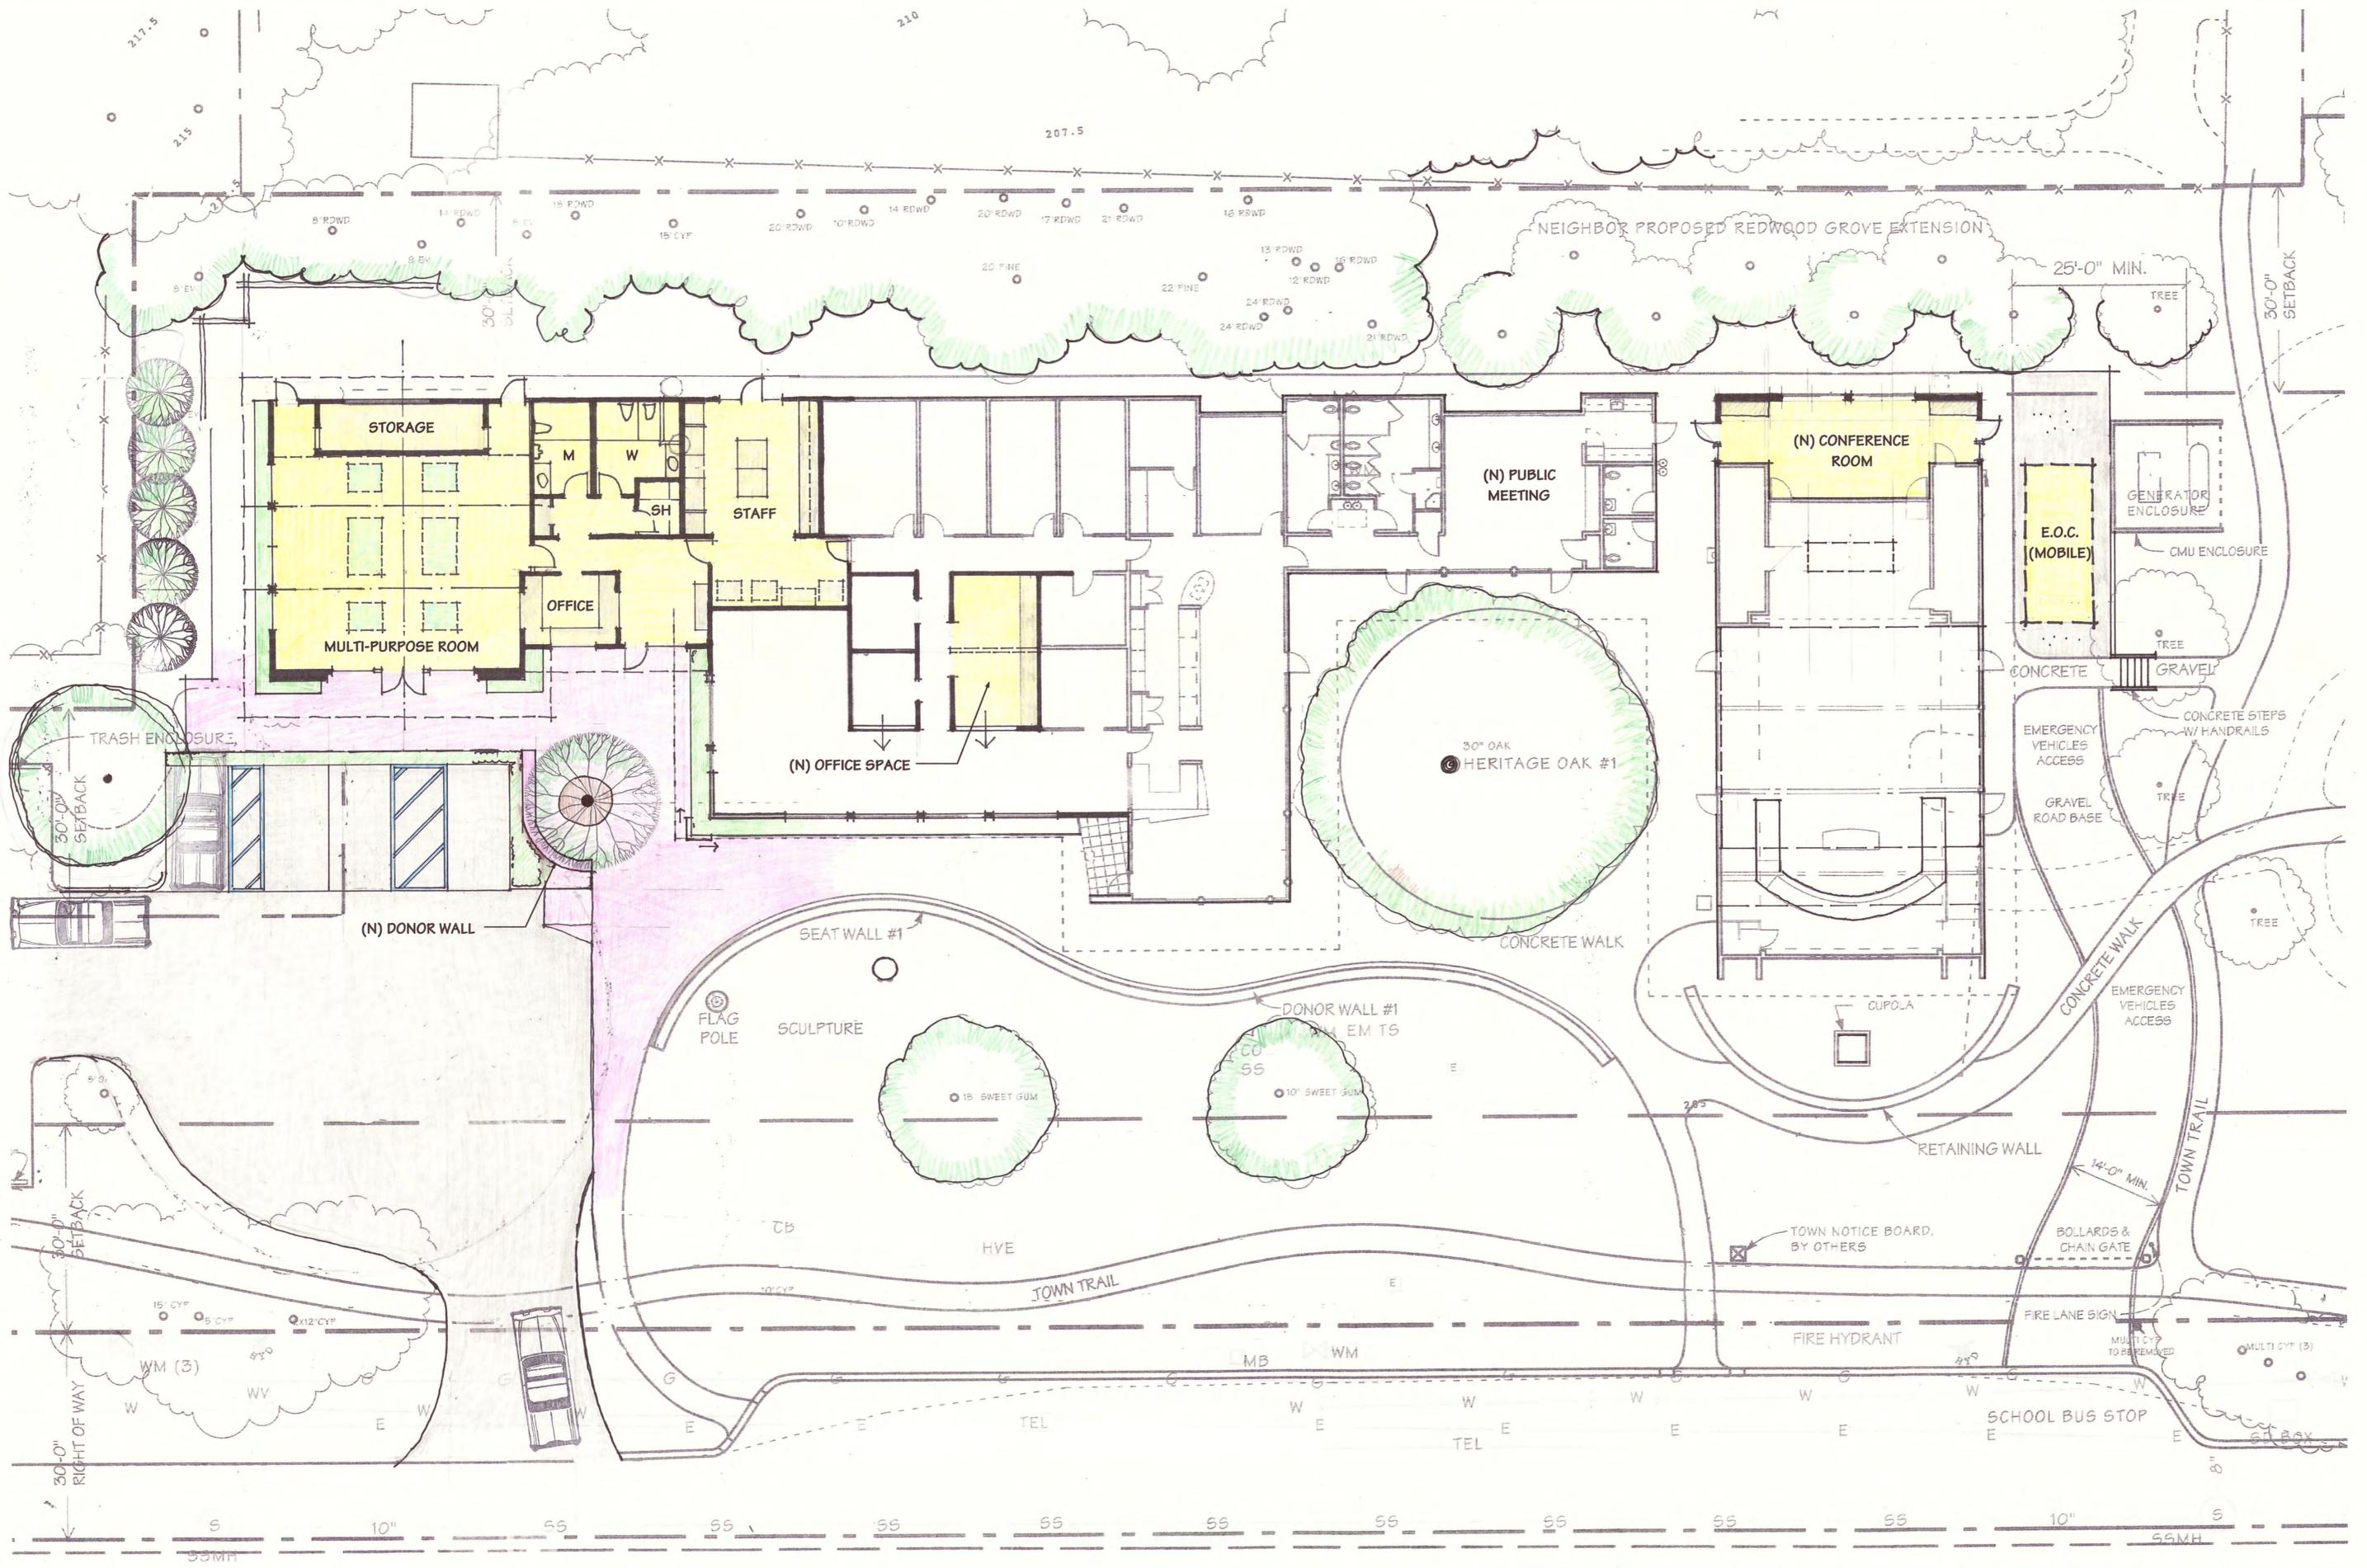


FREMONT ROAD

FRONT (EAST) ELEVATION



BACK (WEST) ELEVATION

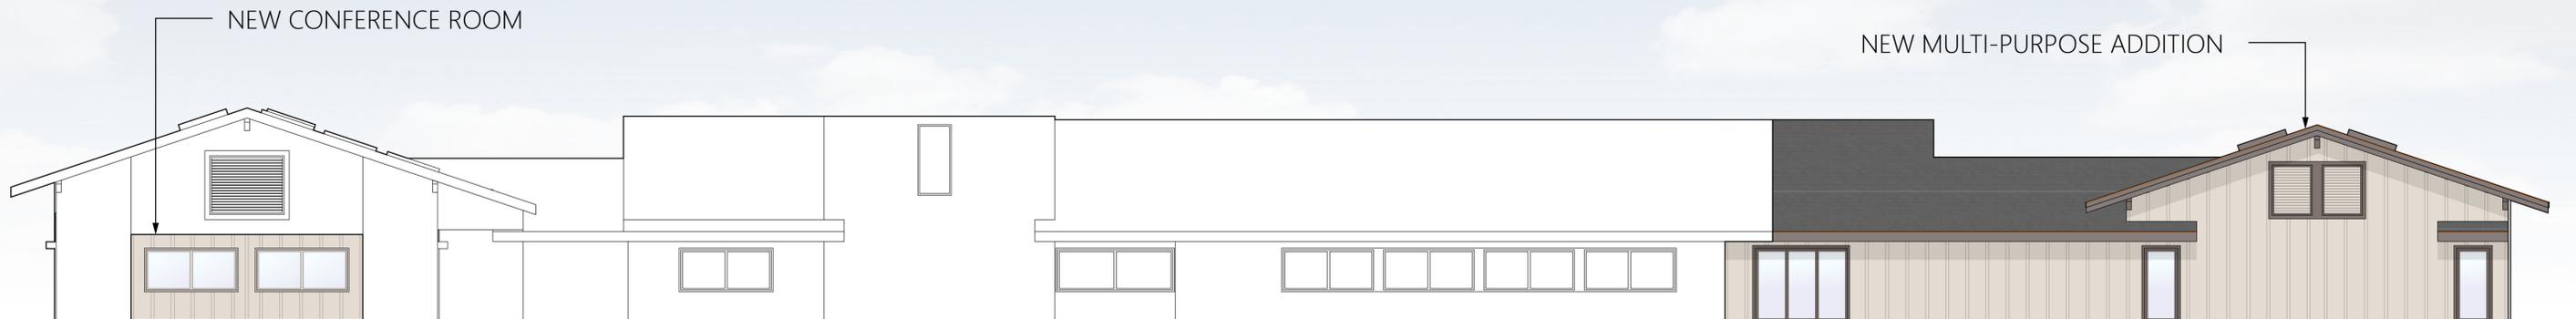

SIDE (SOUTH) ELEVATION

